

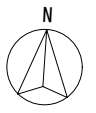



外構平面図

S=1: 500 (A1)
S=1:1,000 (A3)

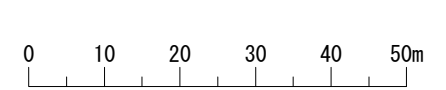


L180
L160
L140
L120
L100
L80
L60
L40
L20
CL
R20

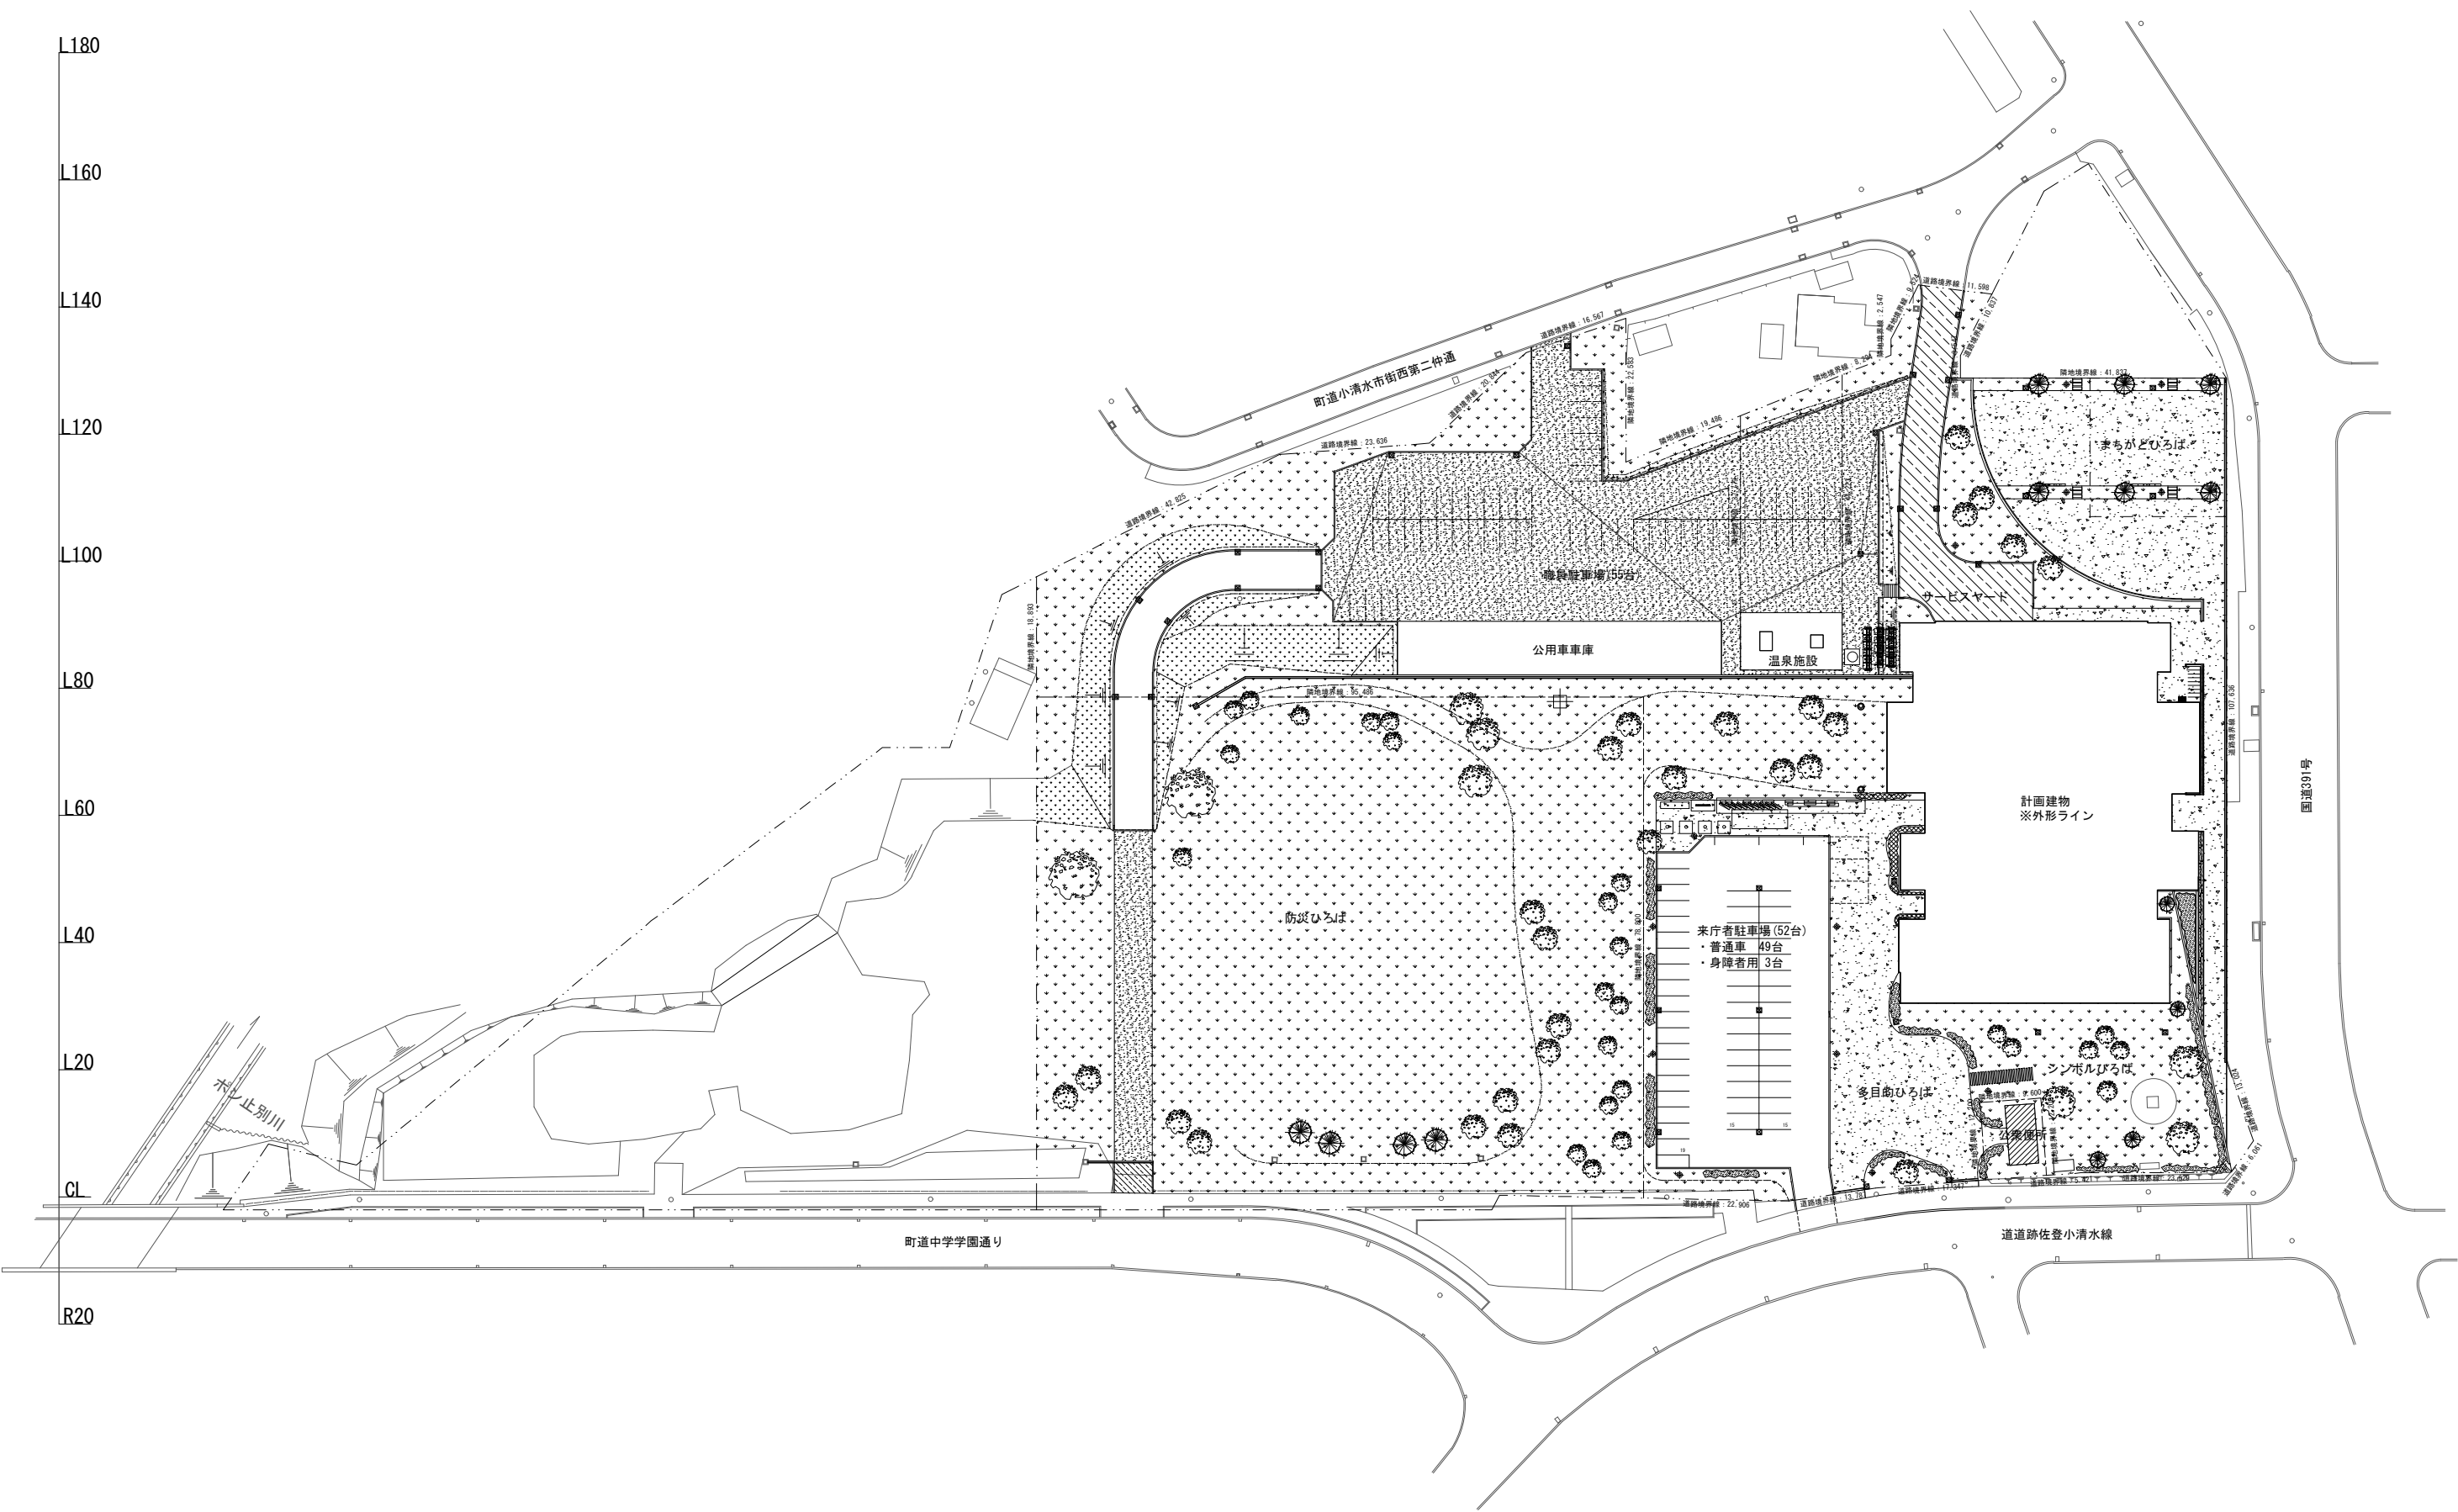


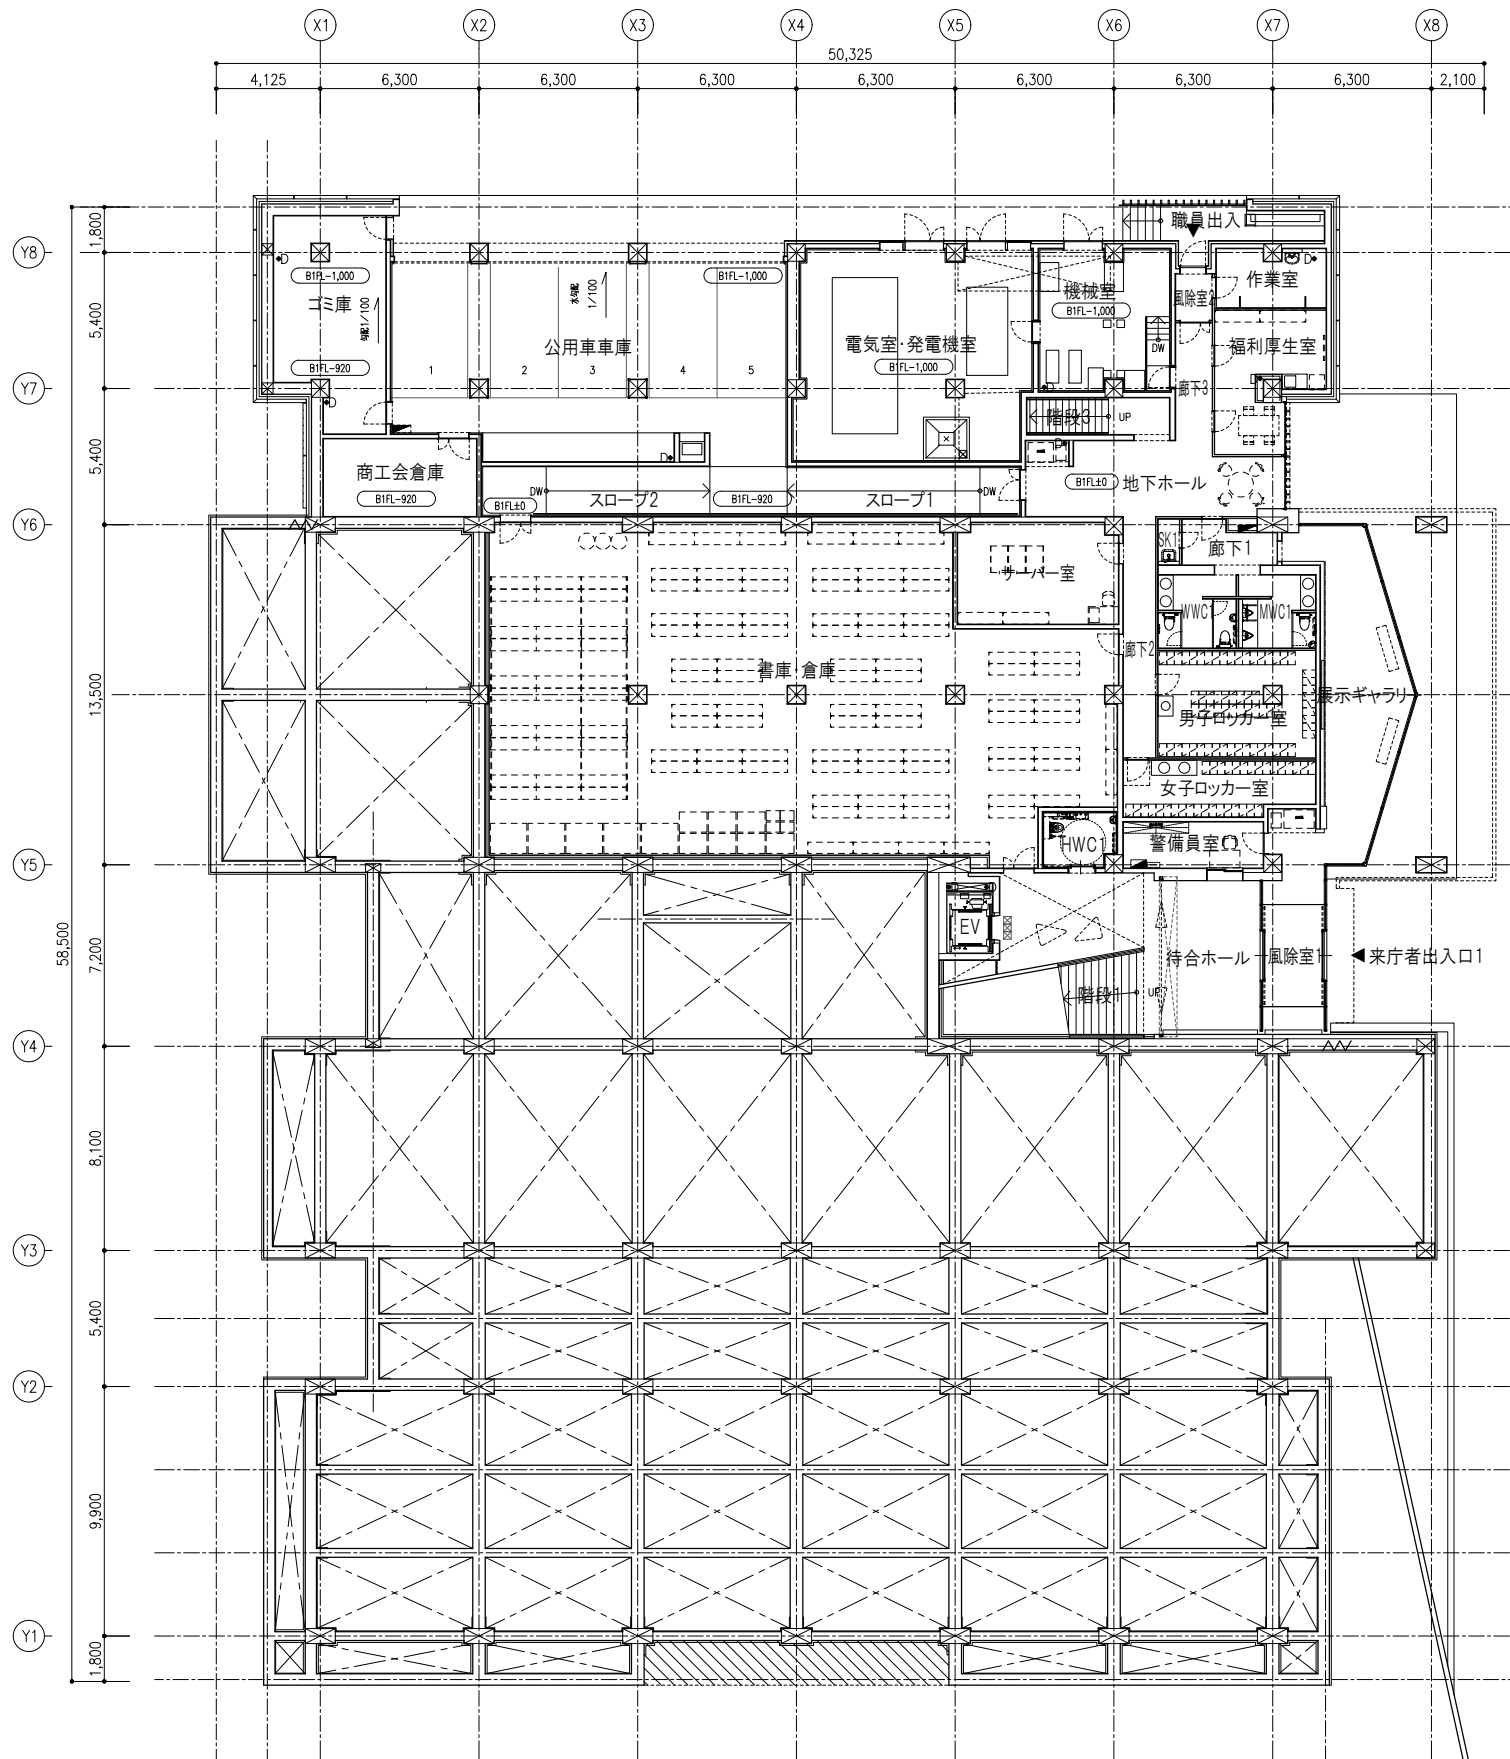


地下1階平面図

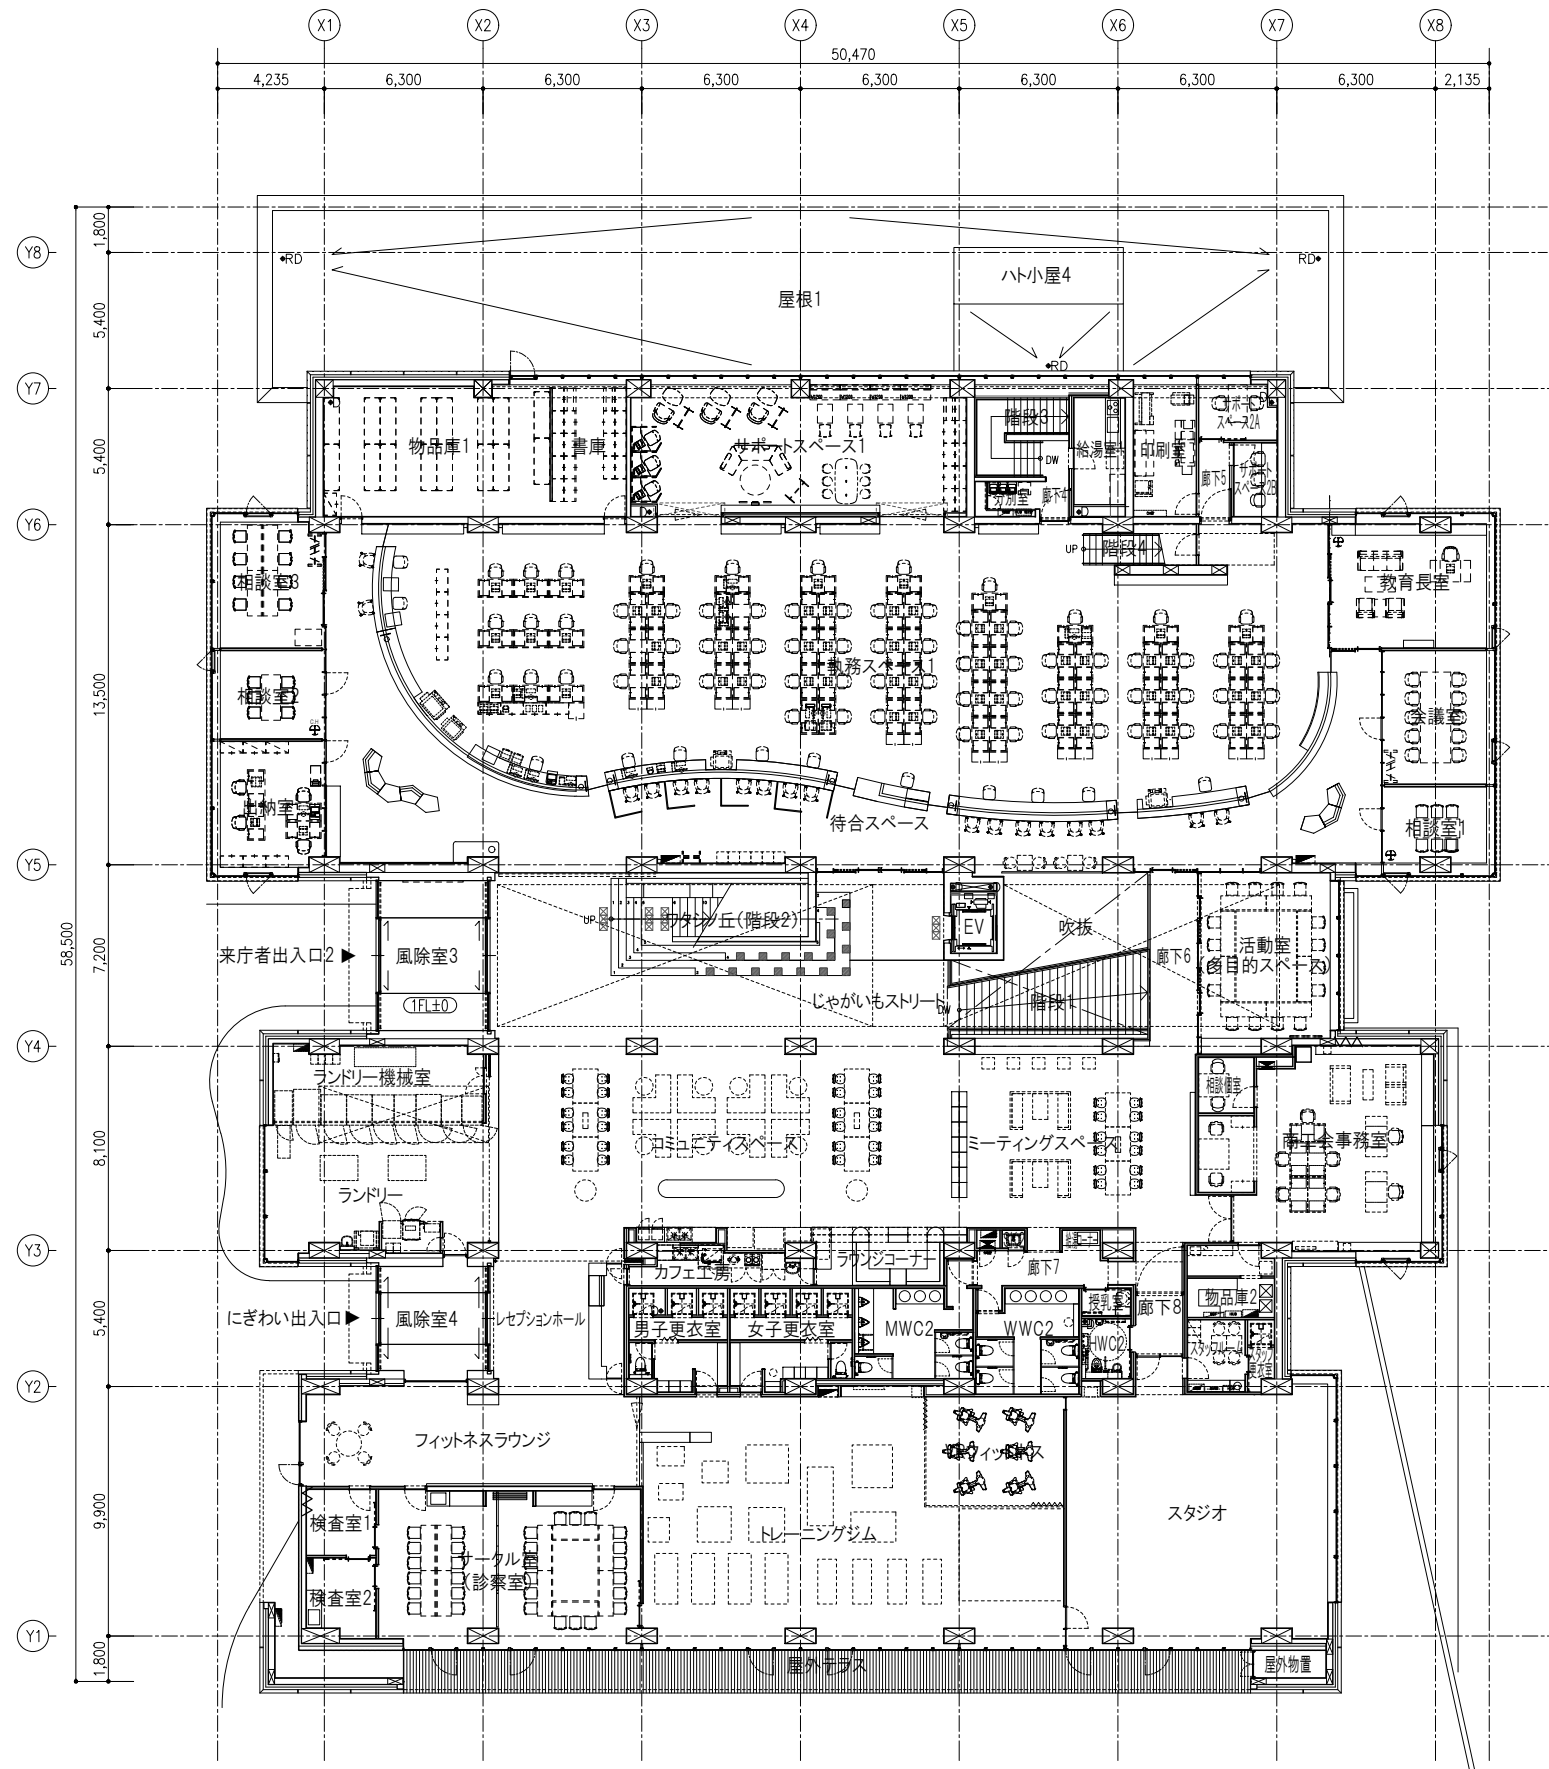



1階平面図

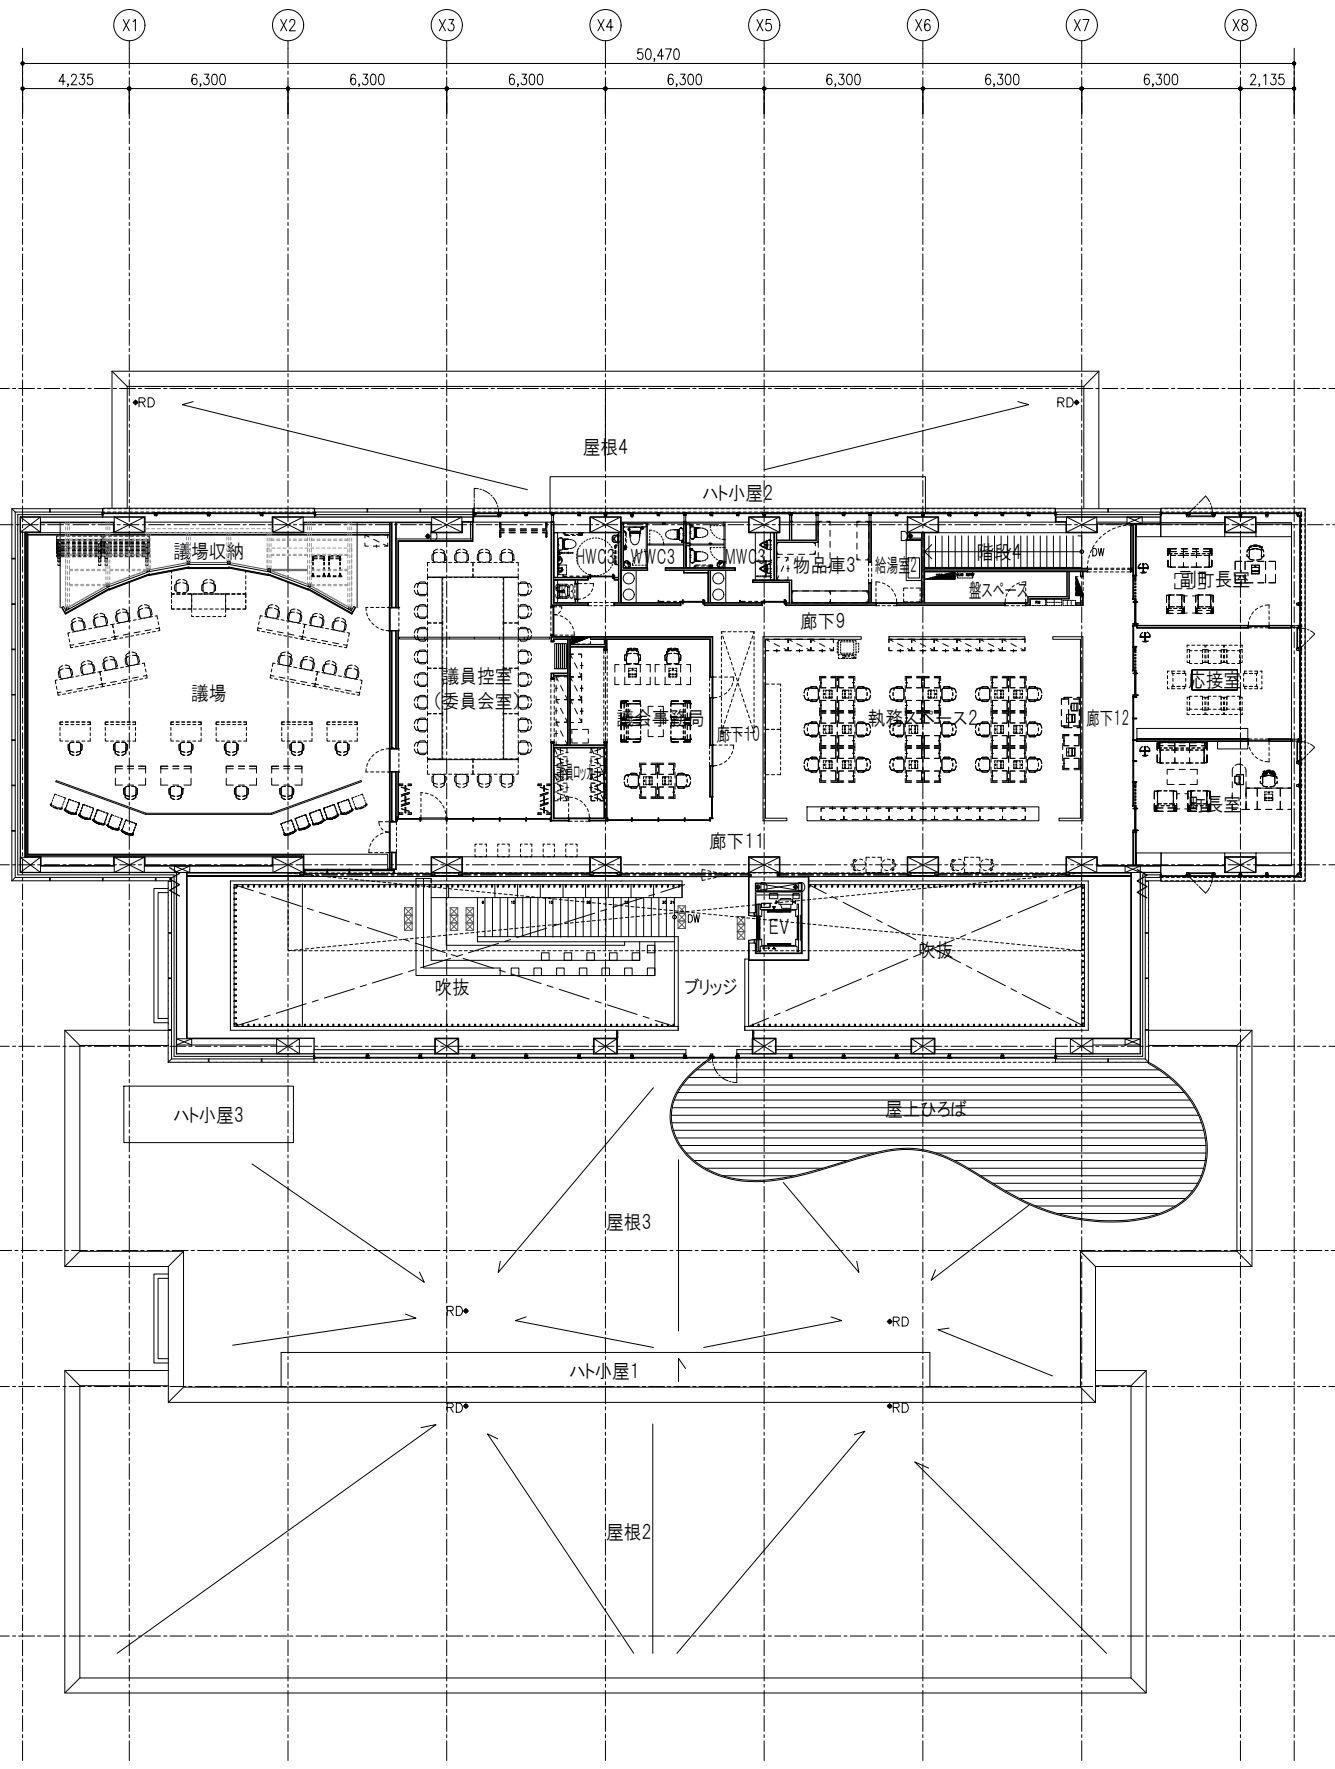


2階平面図

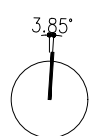


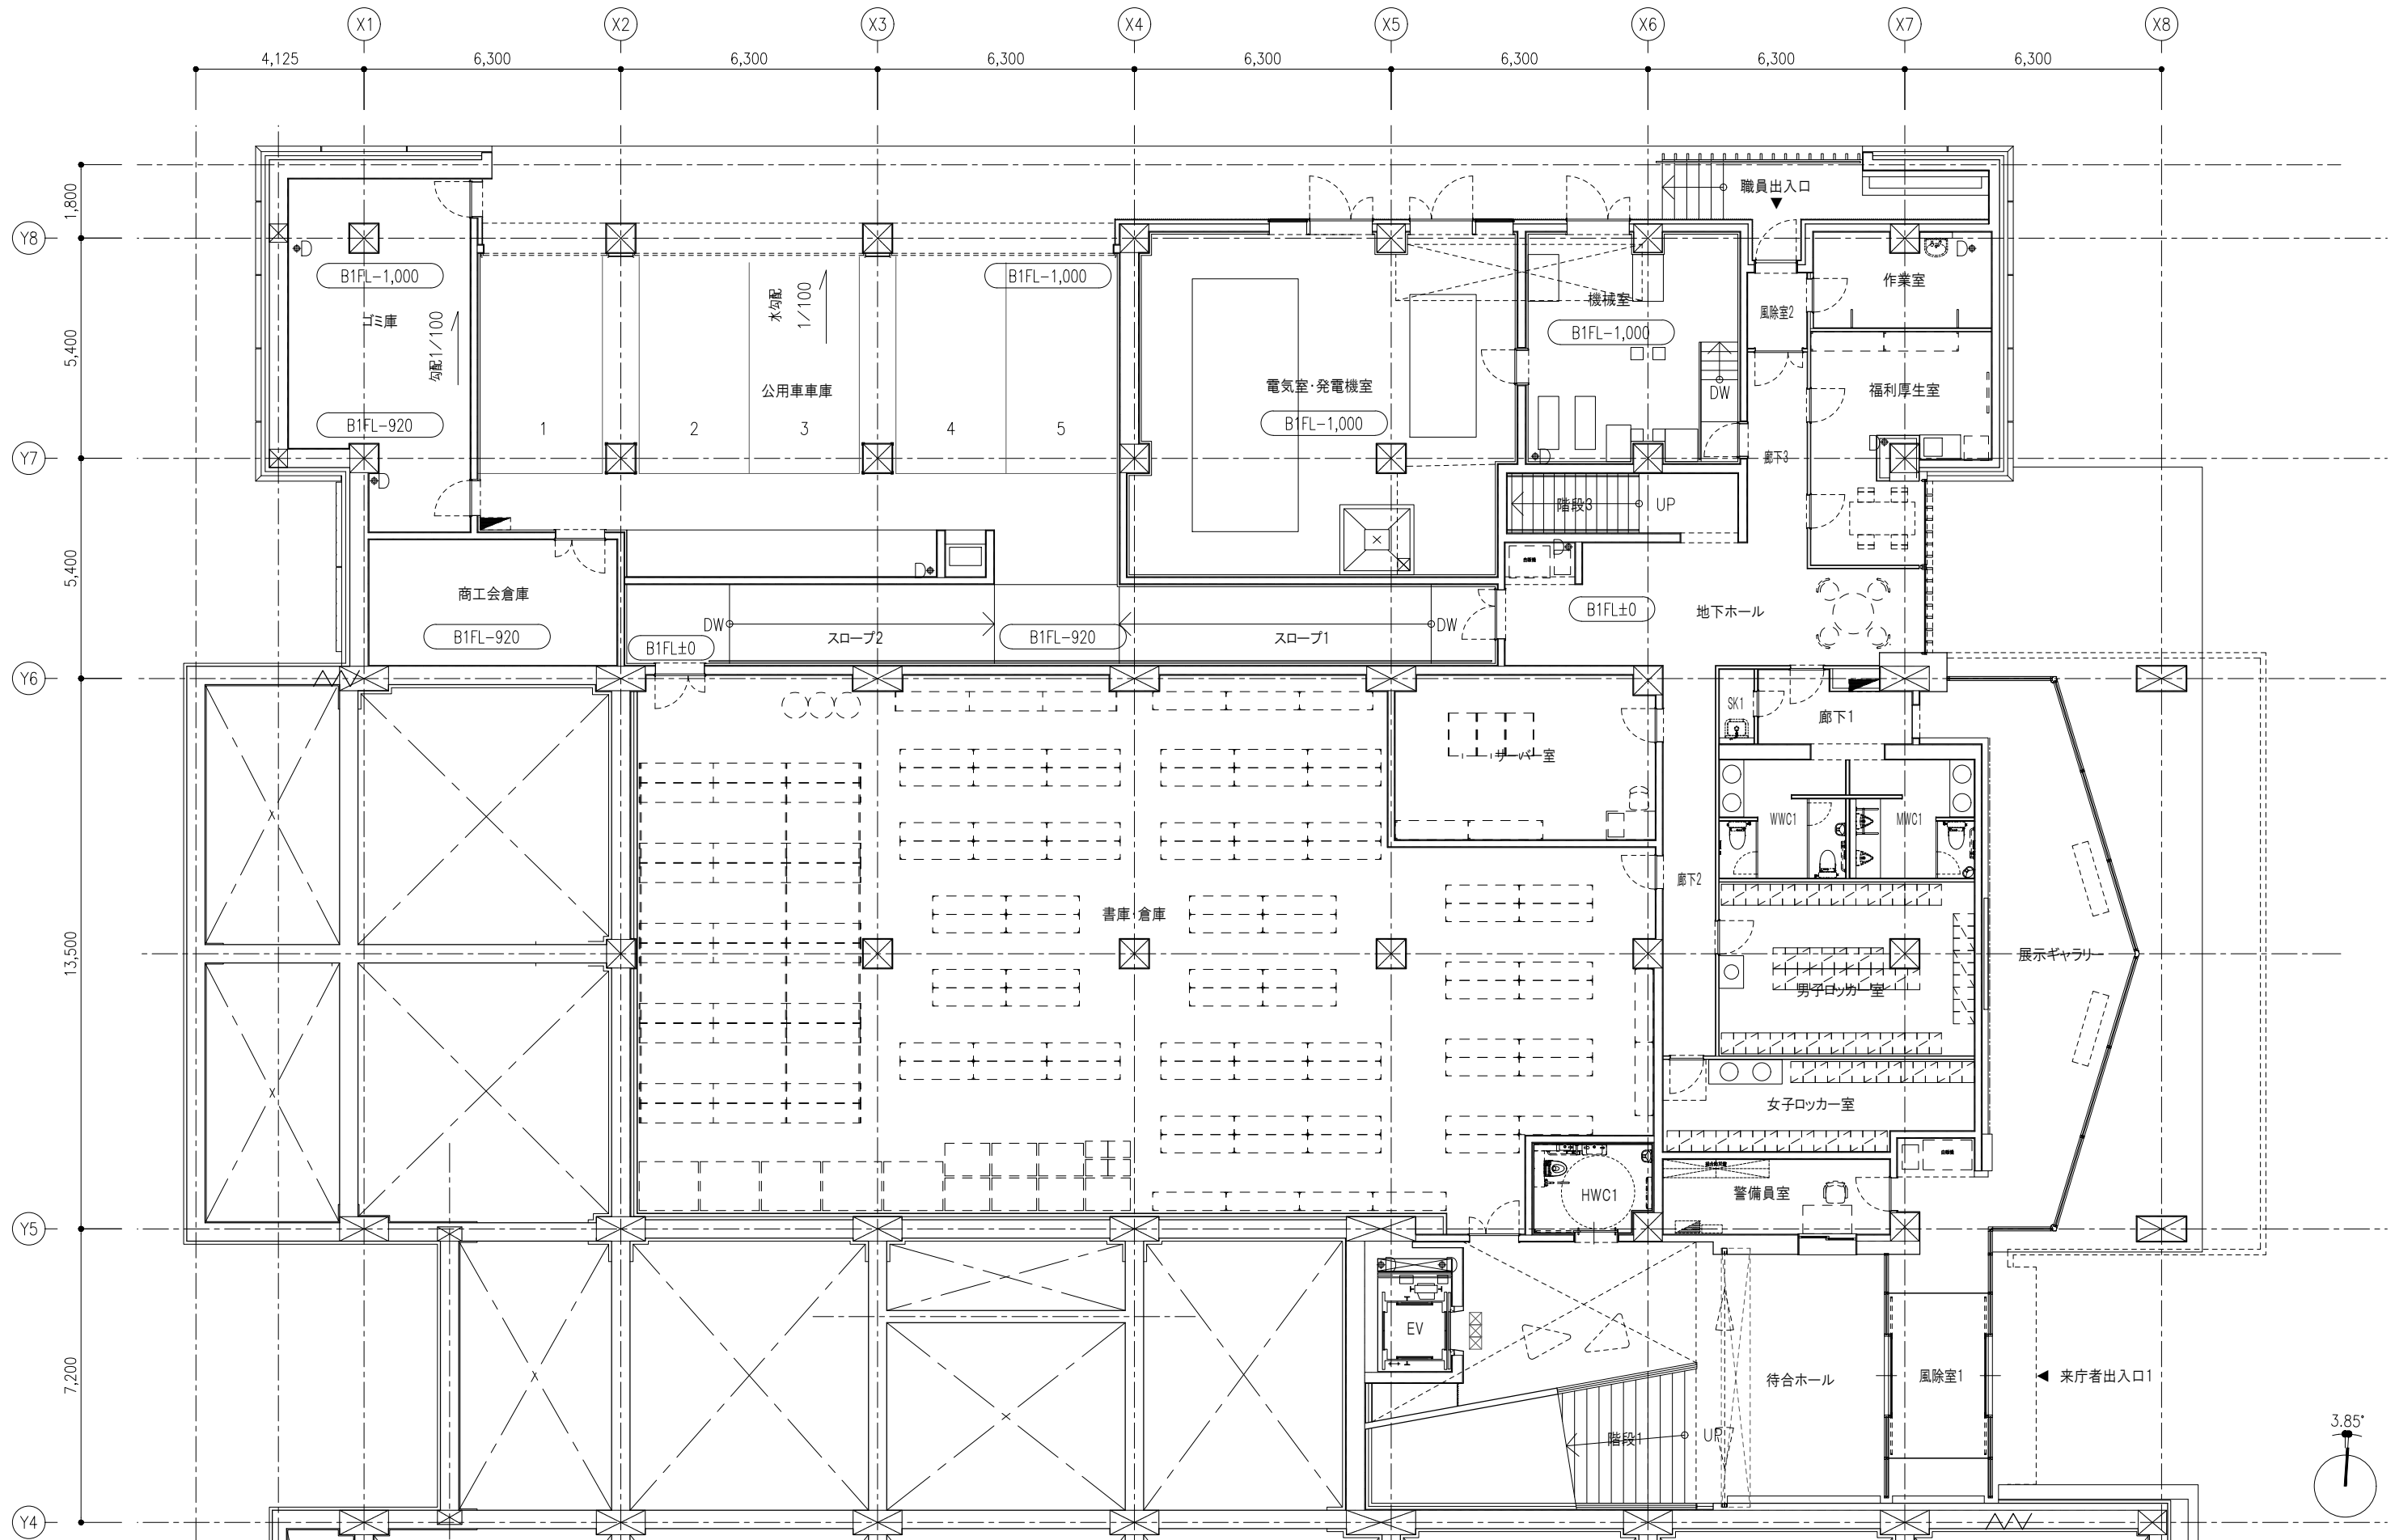

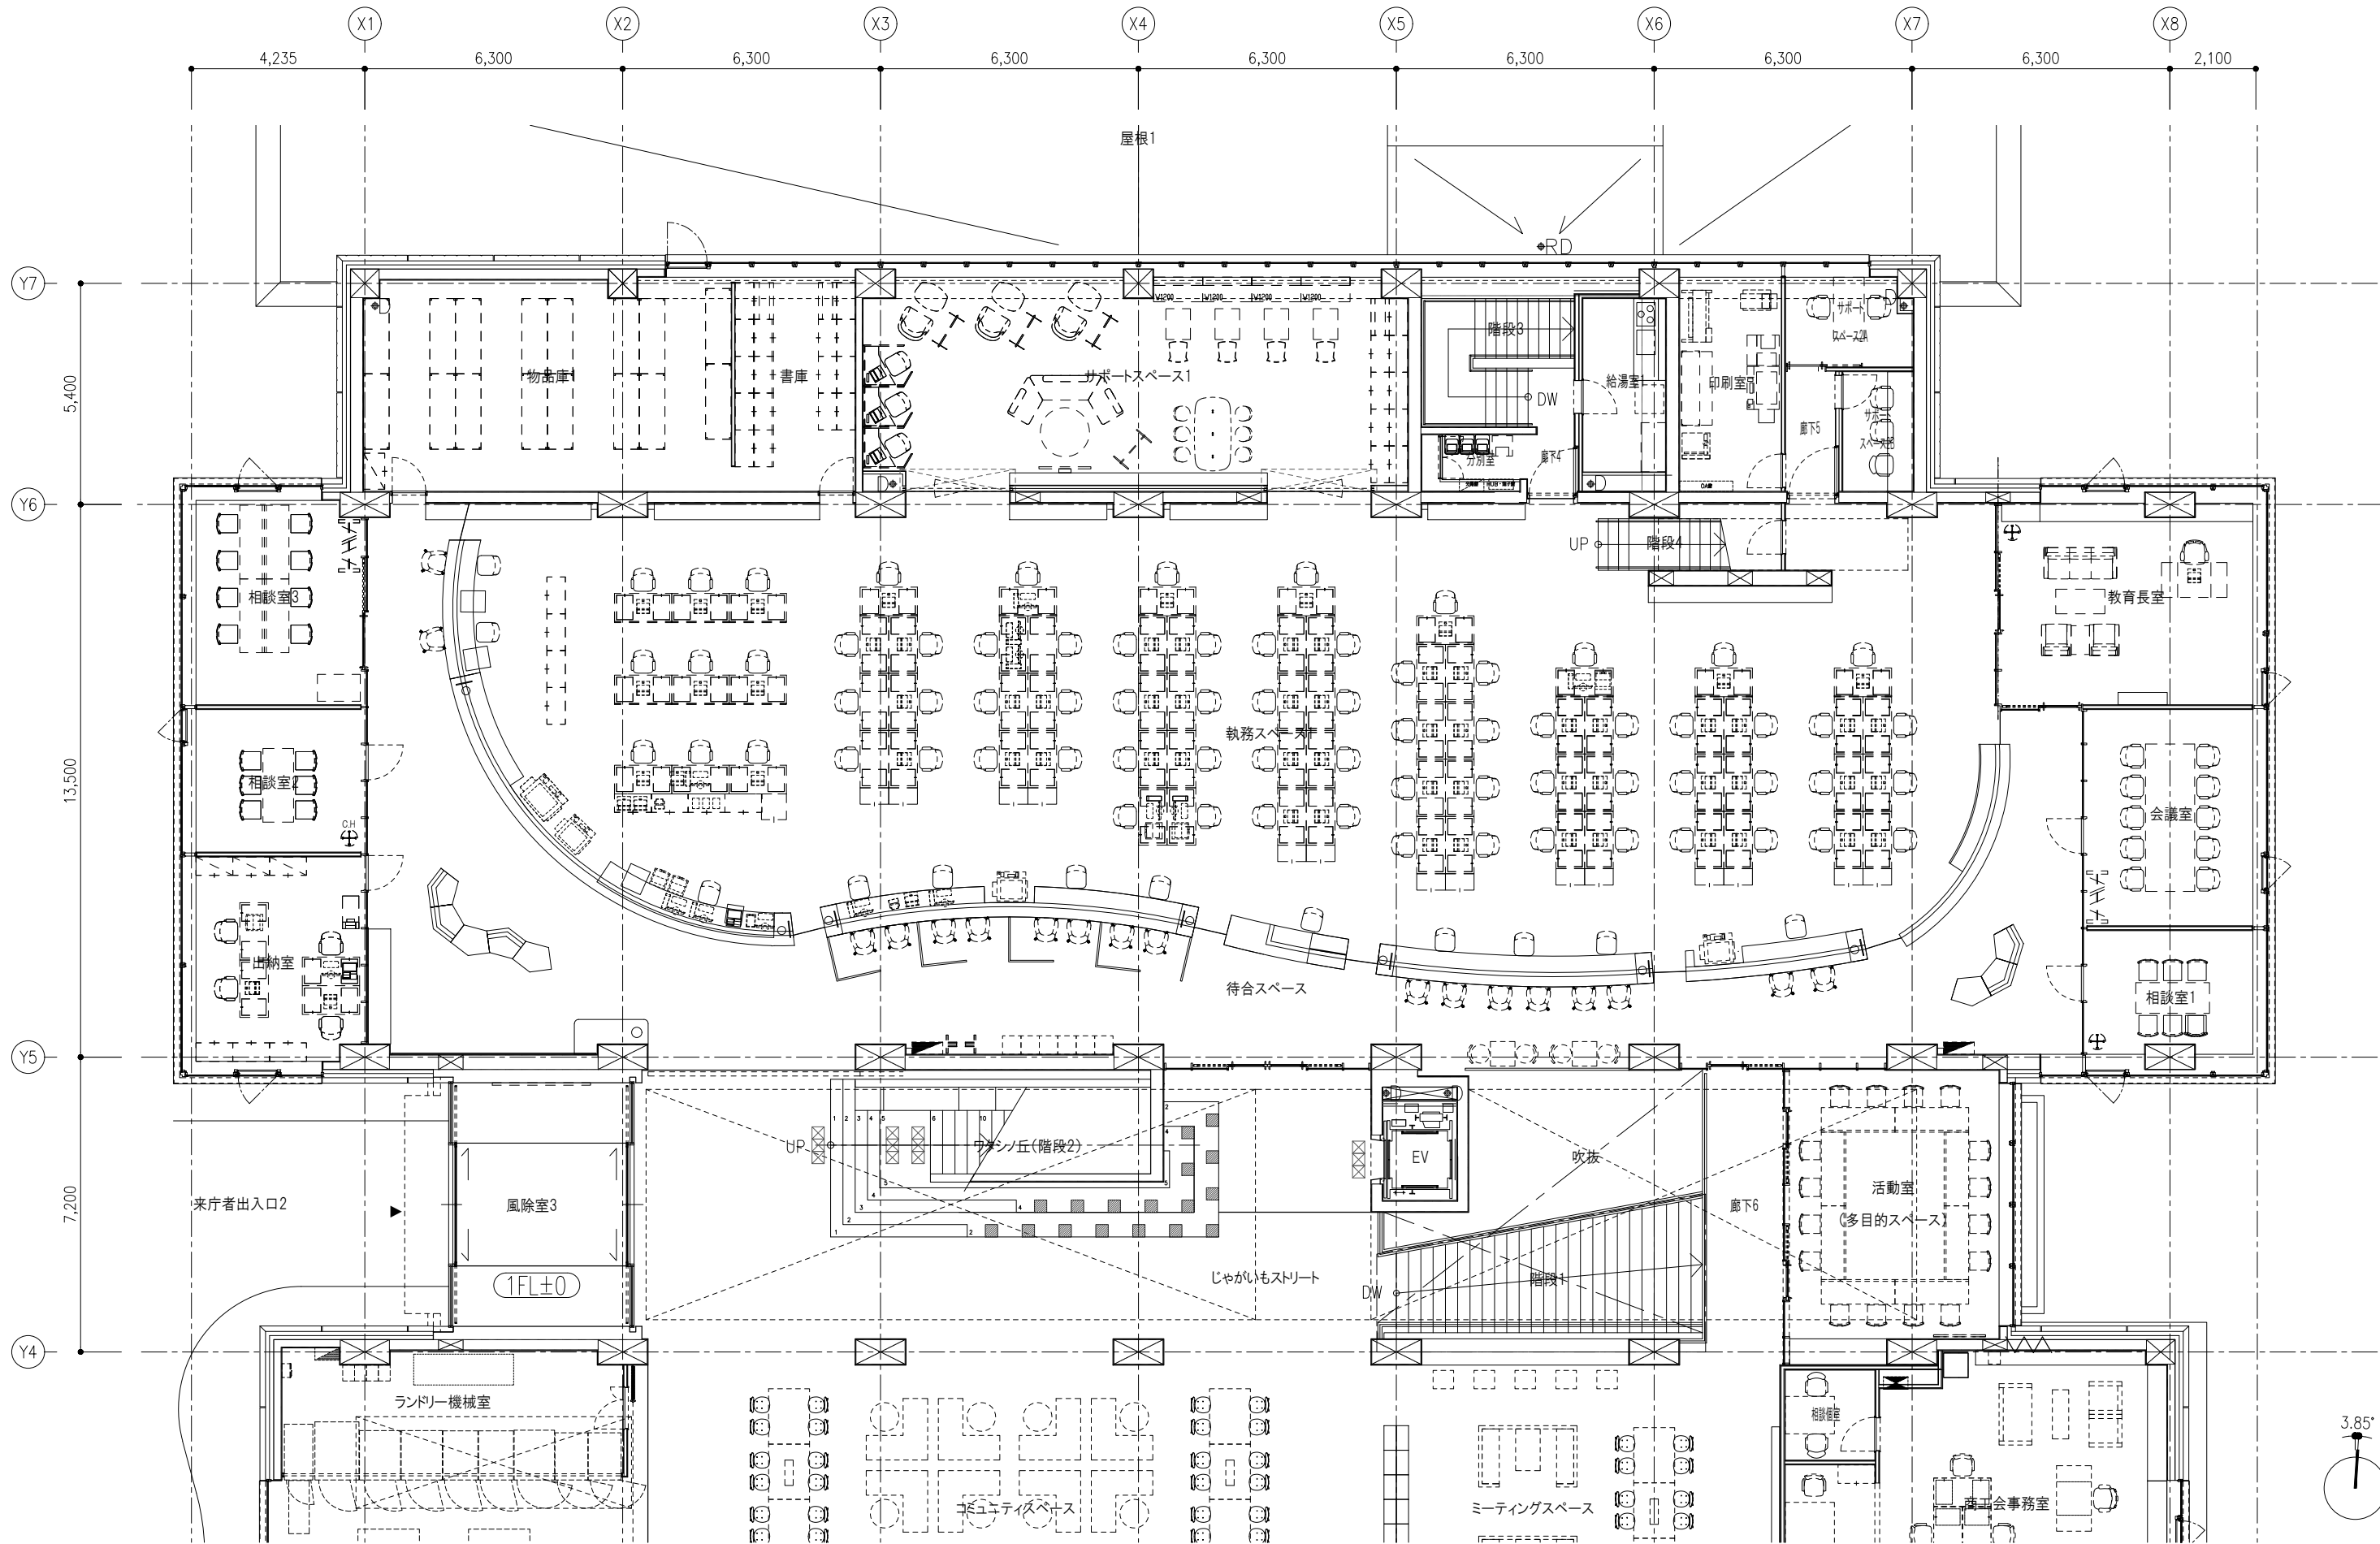




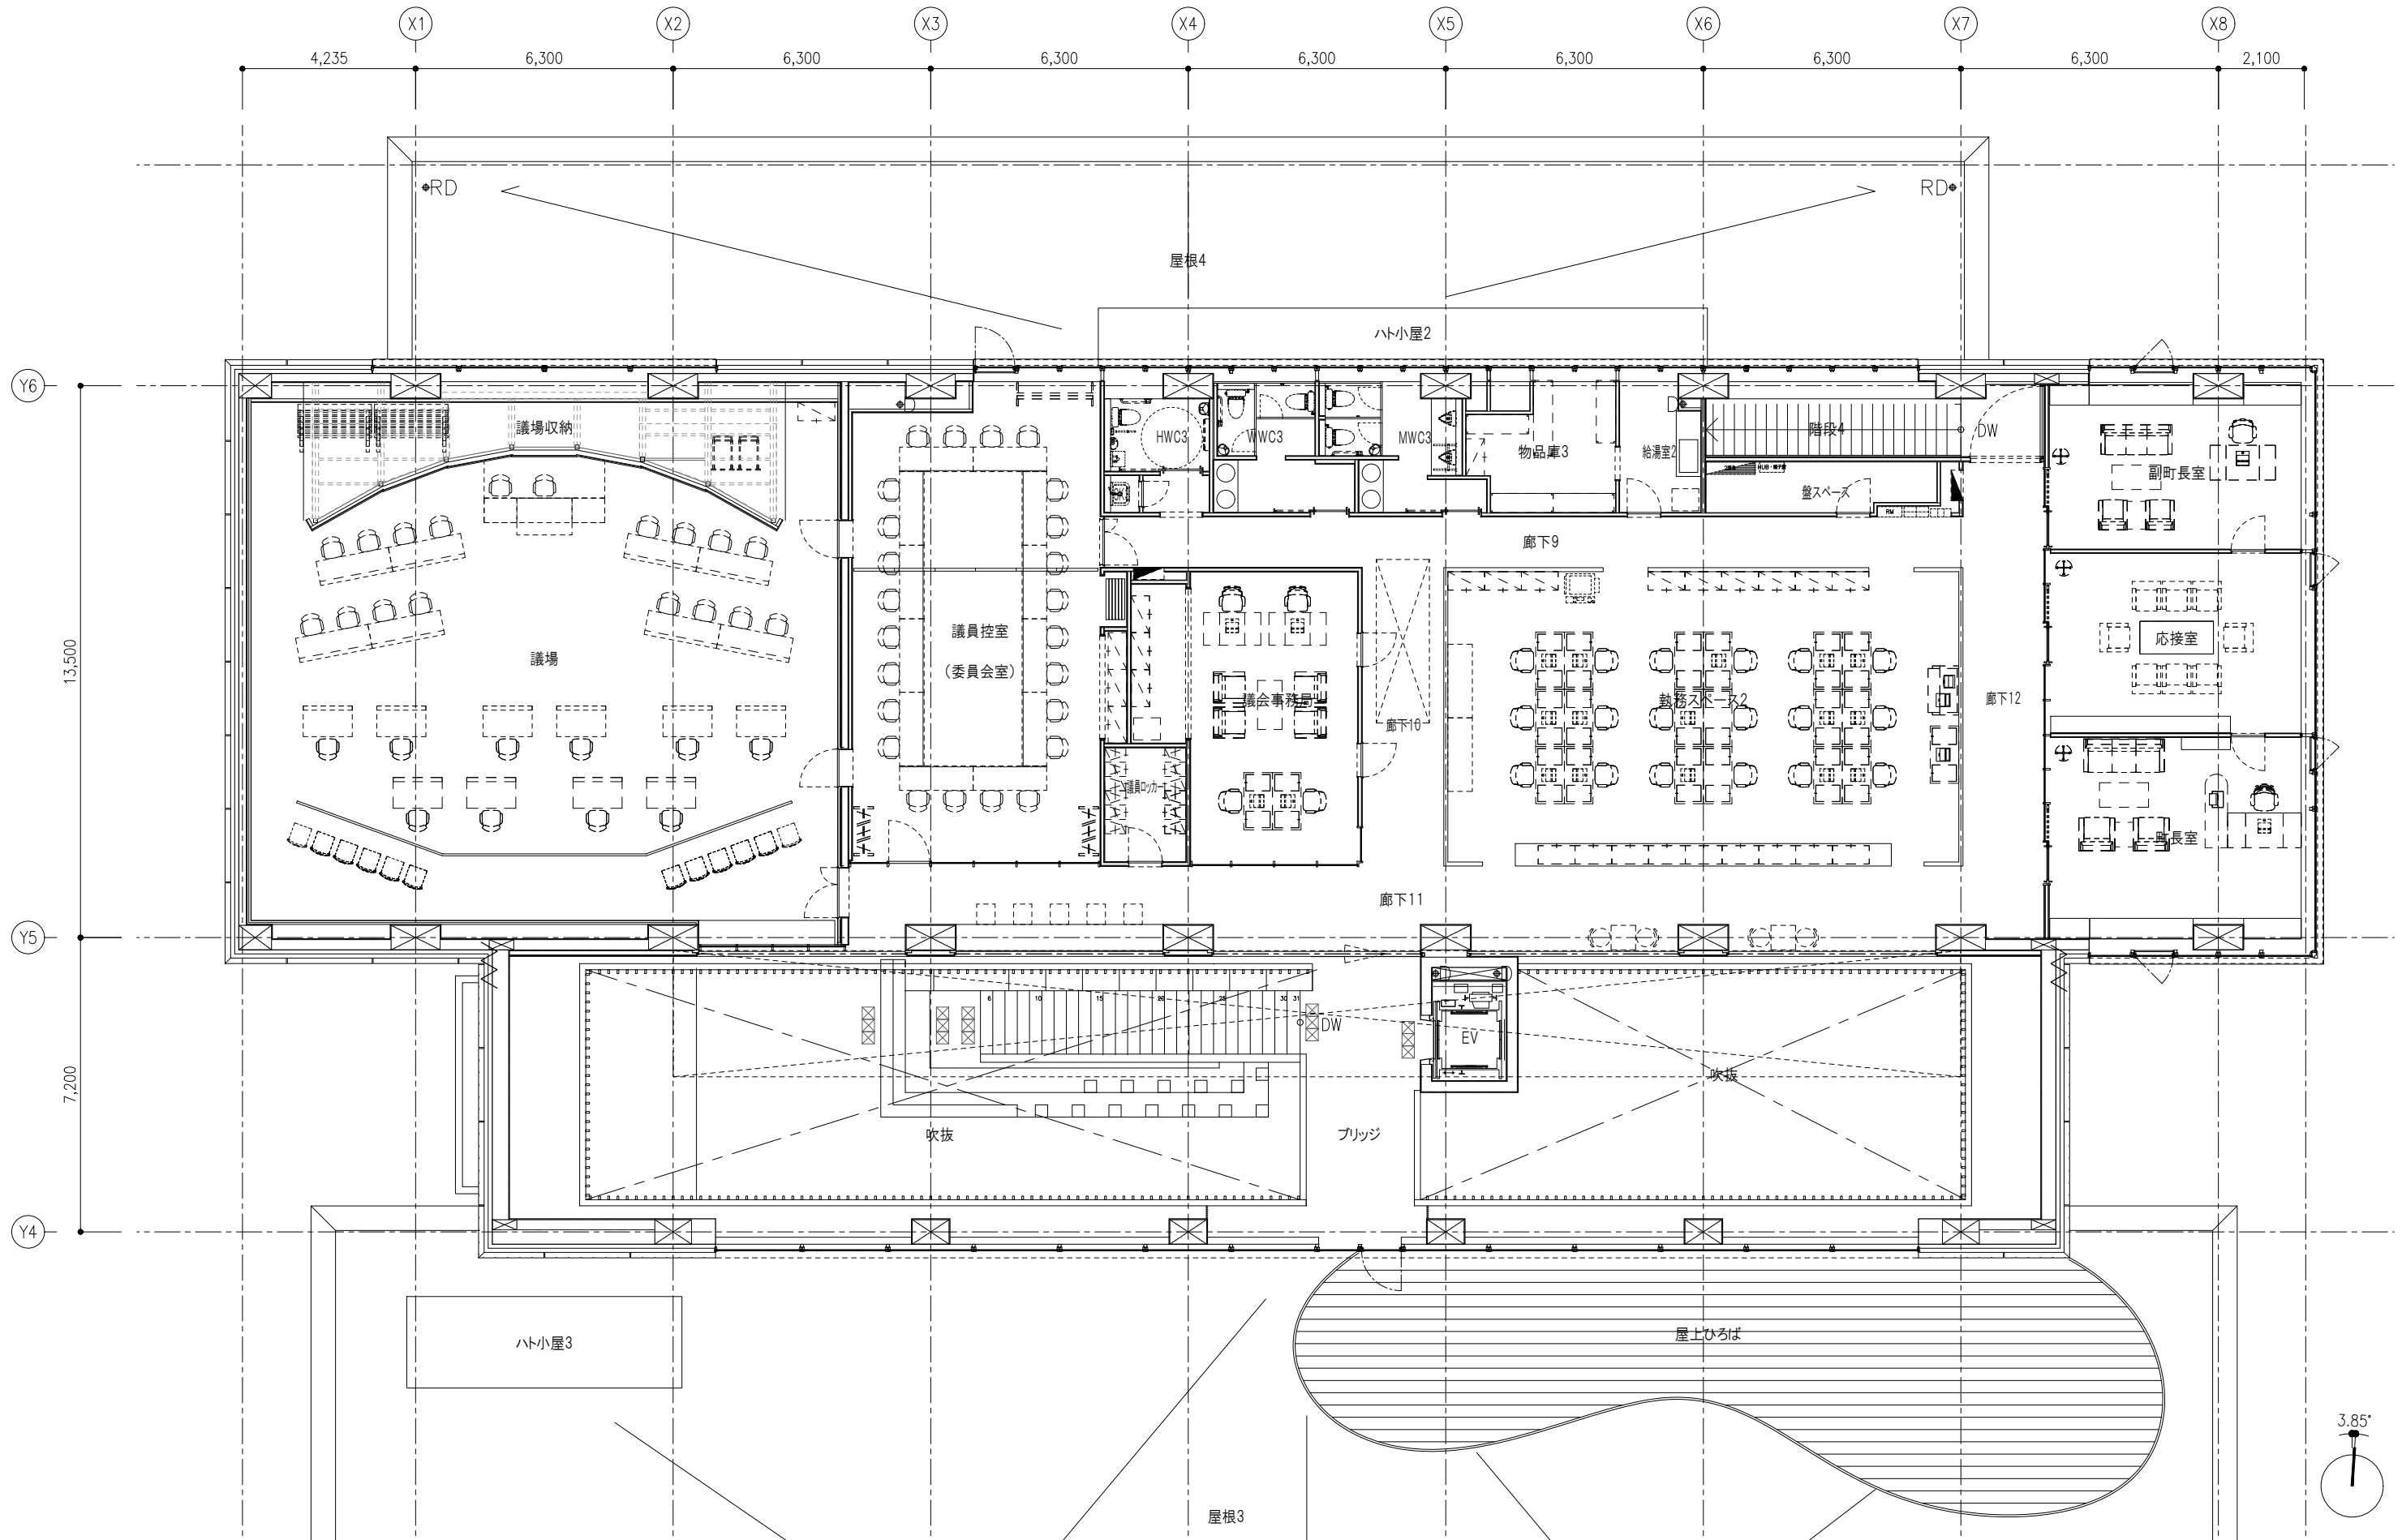


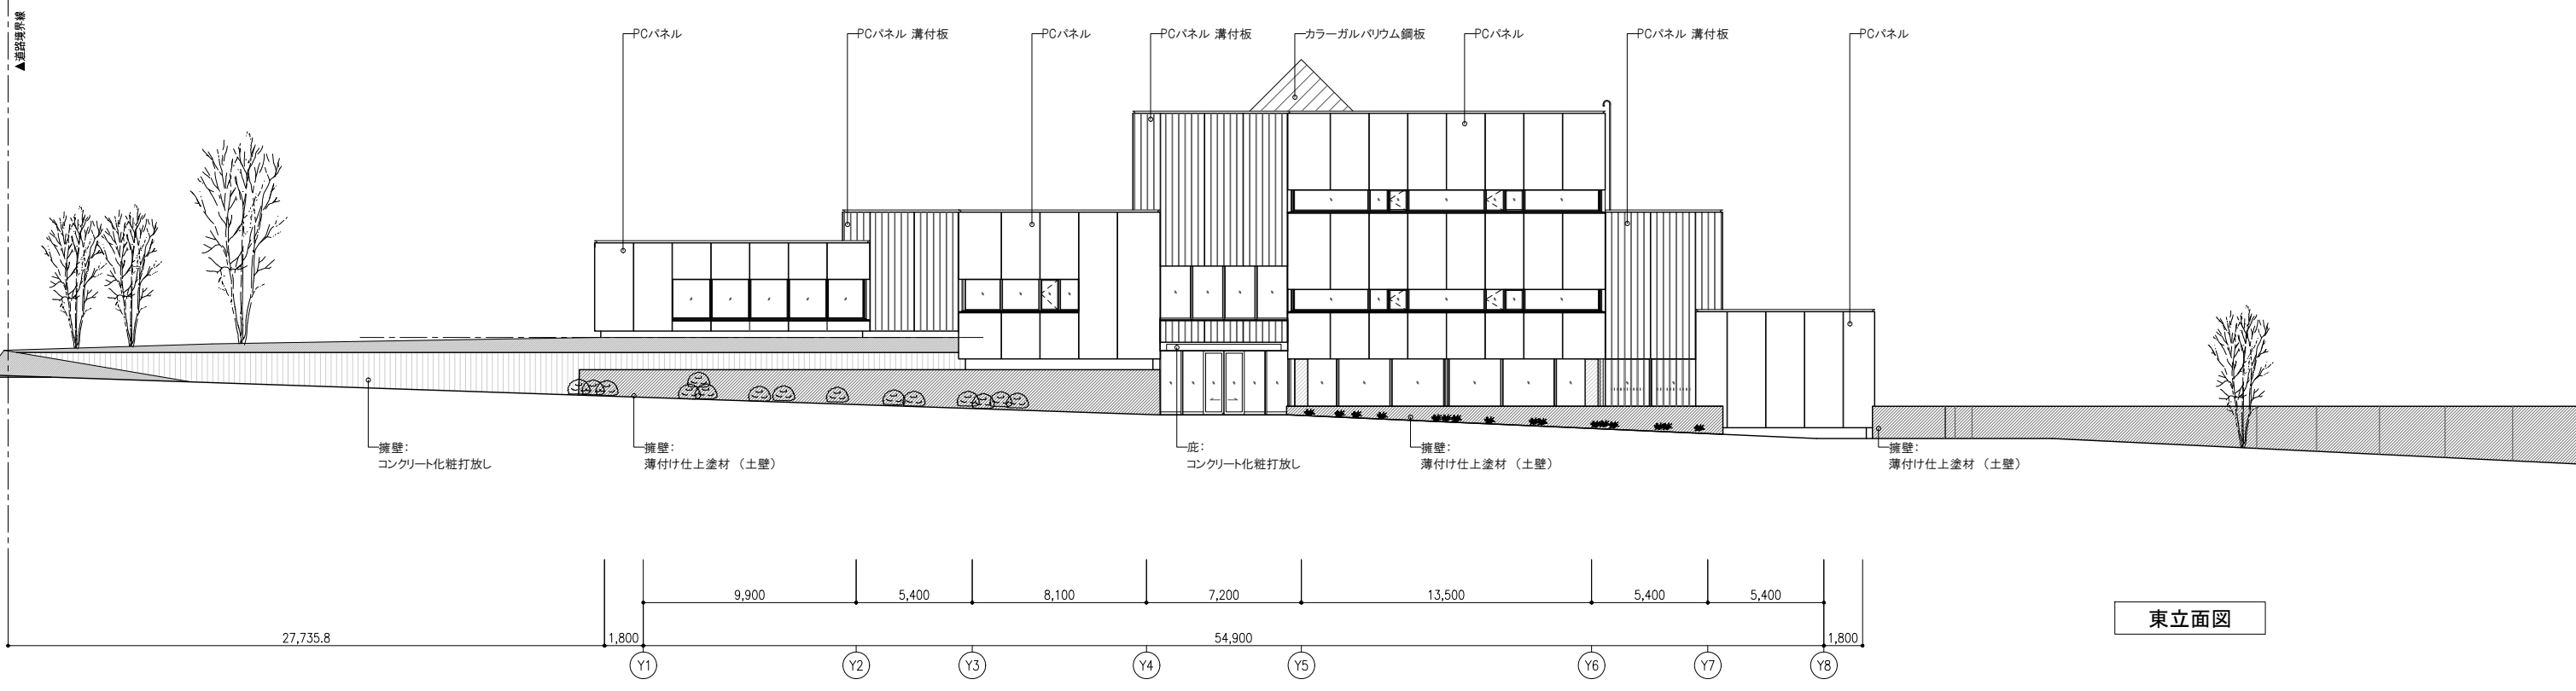


東立面図

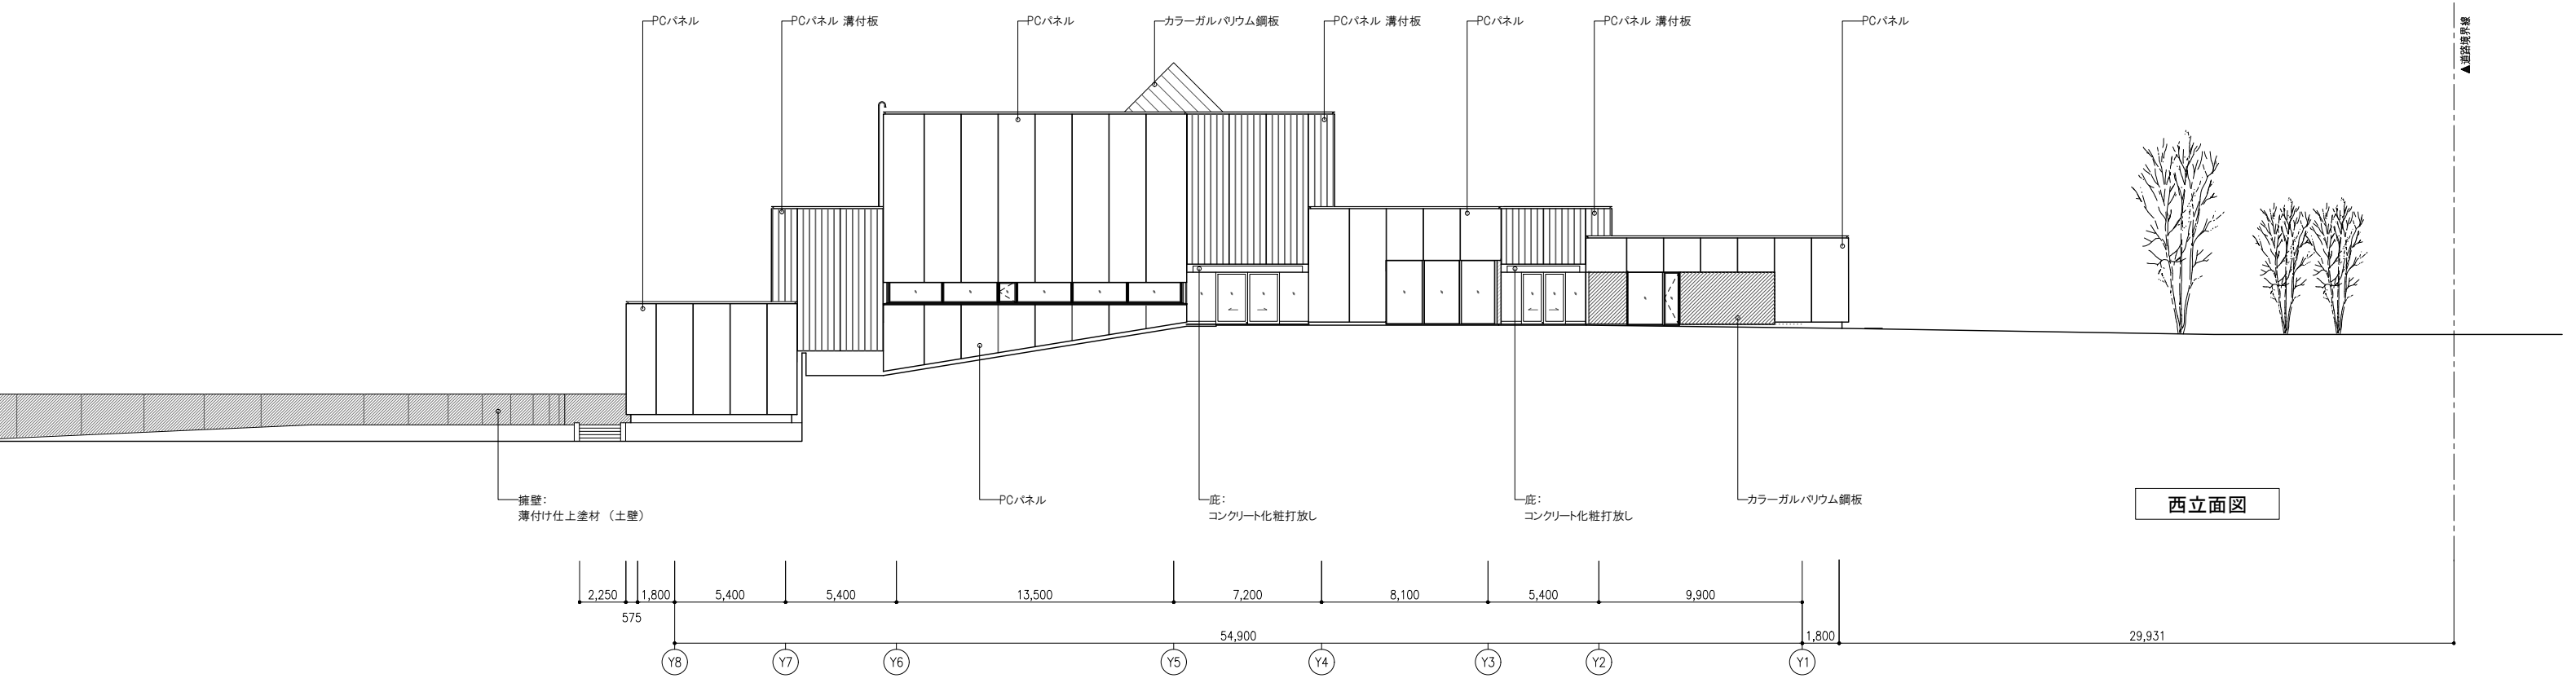


西立面図

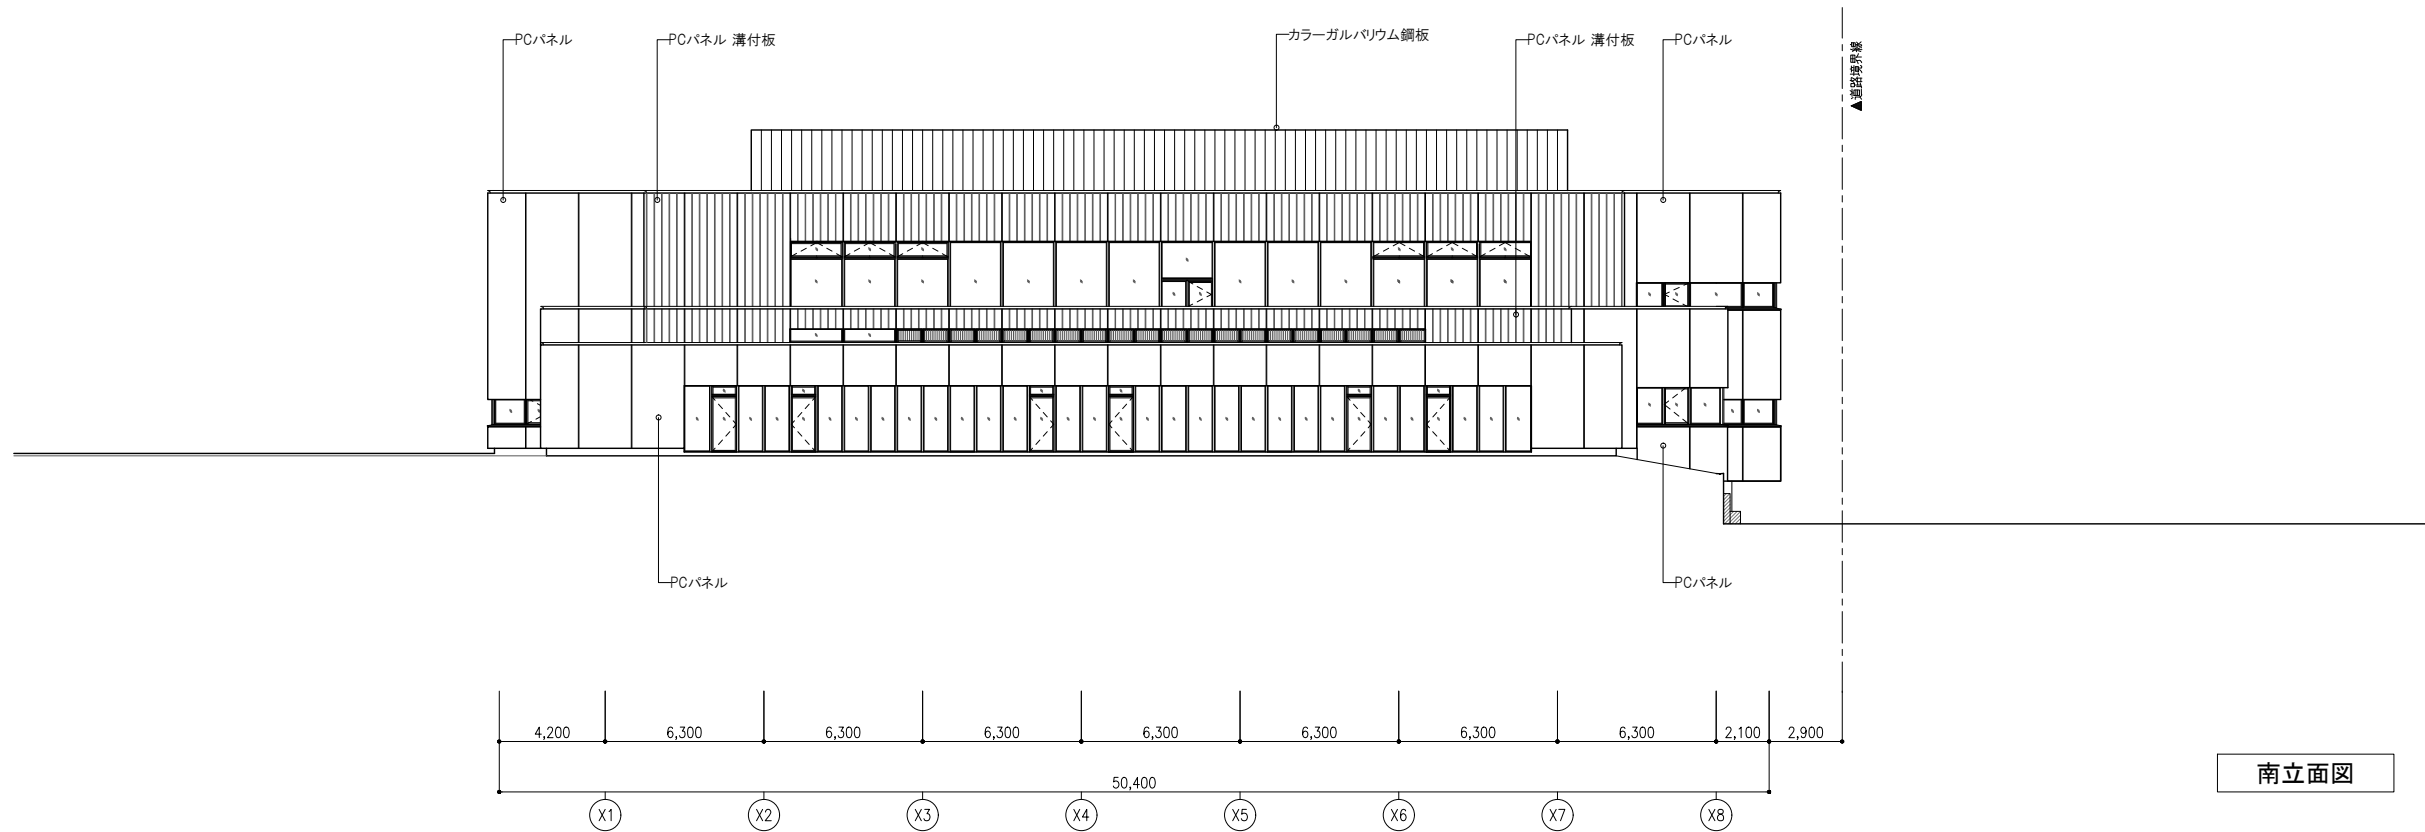


南立面図

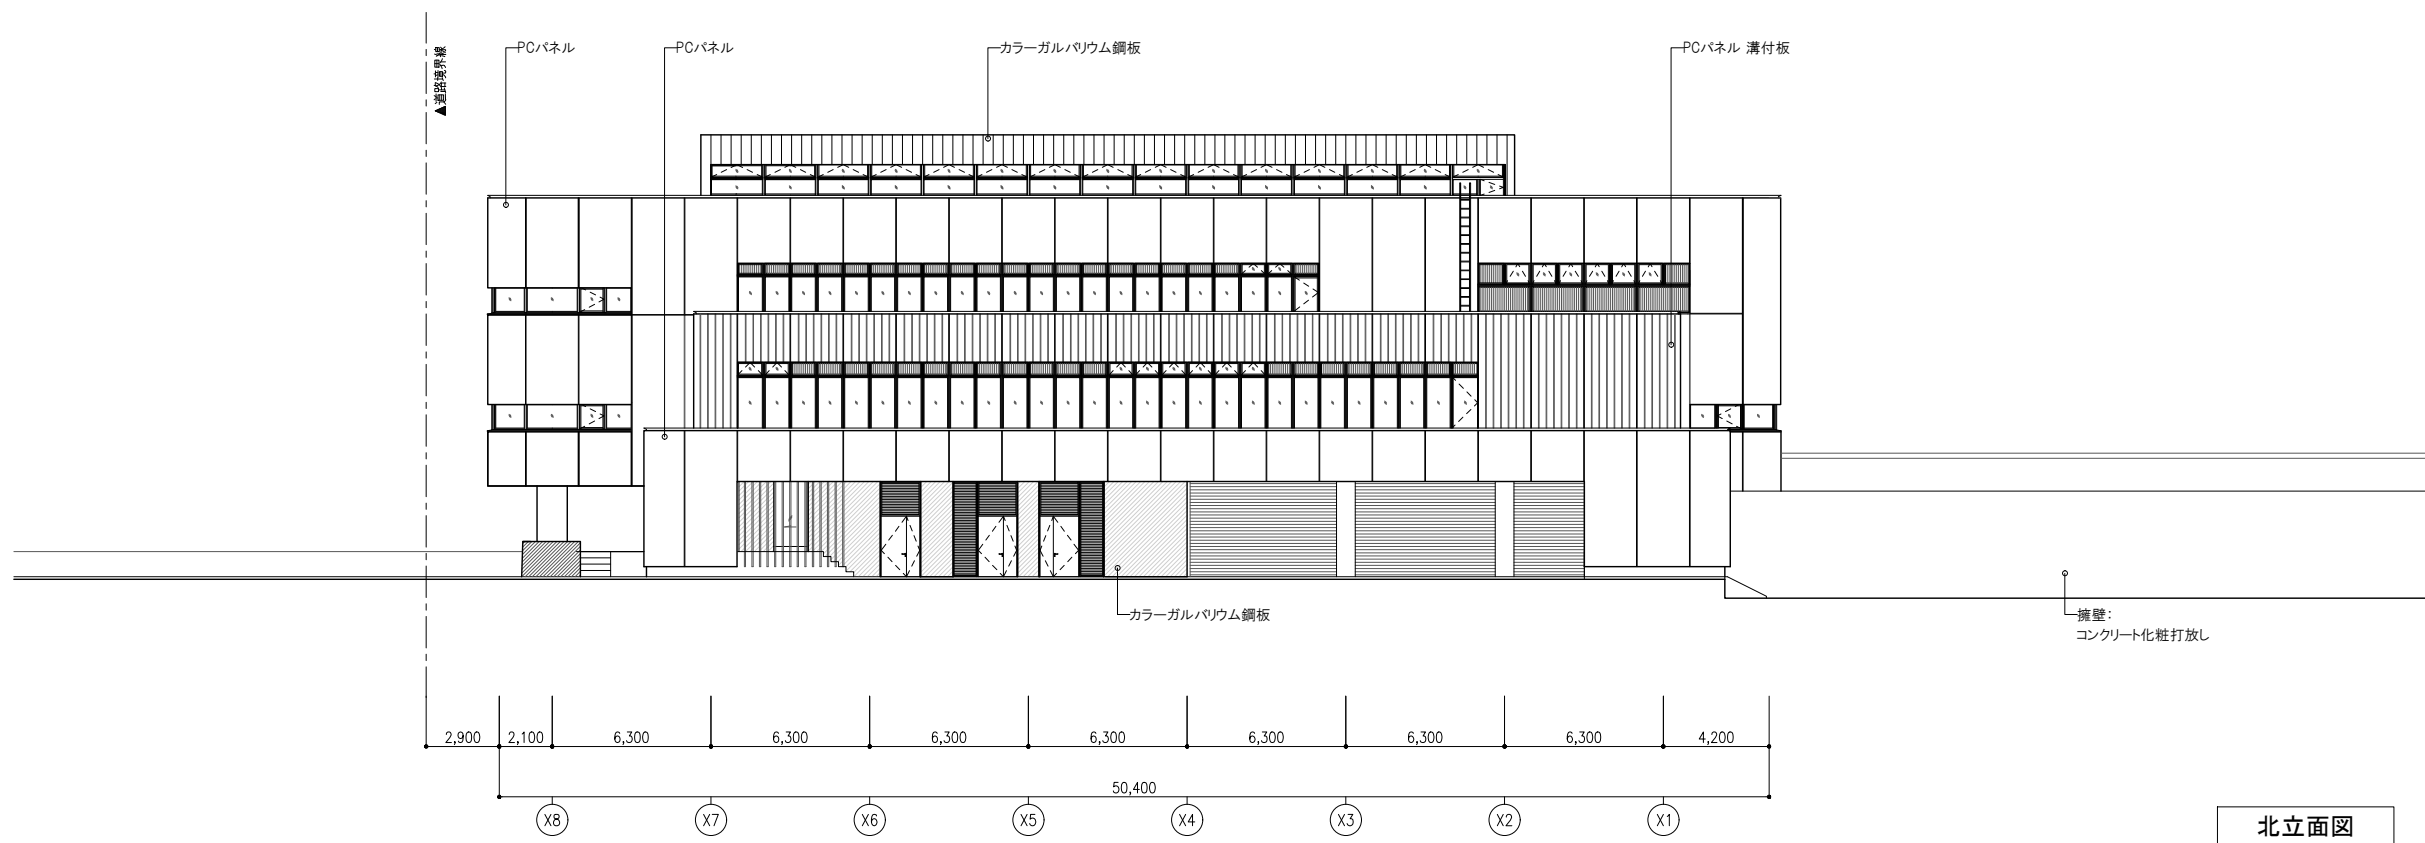


北立面図

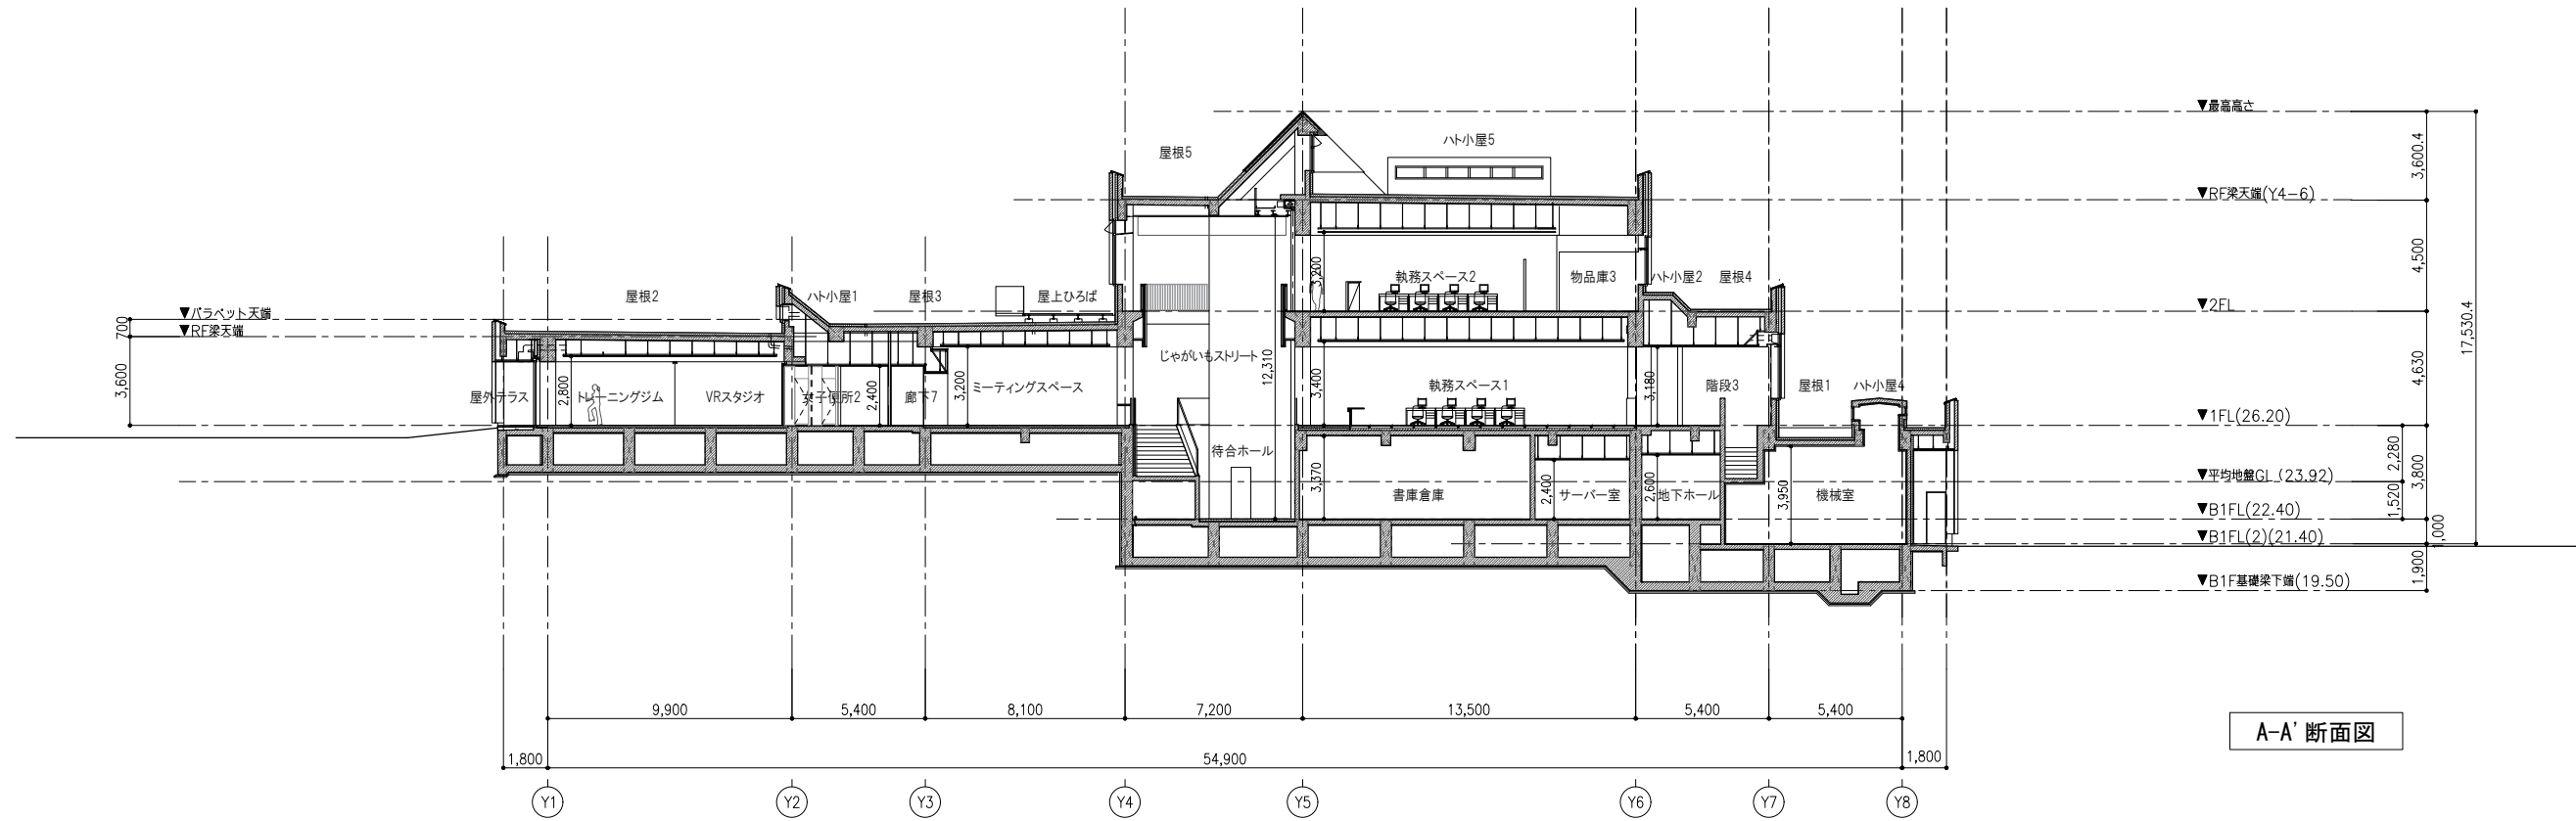


A-A' 断面図

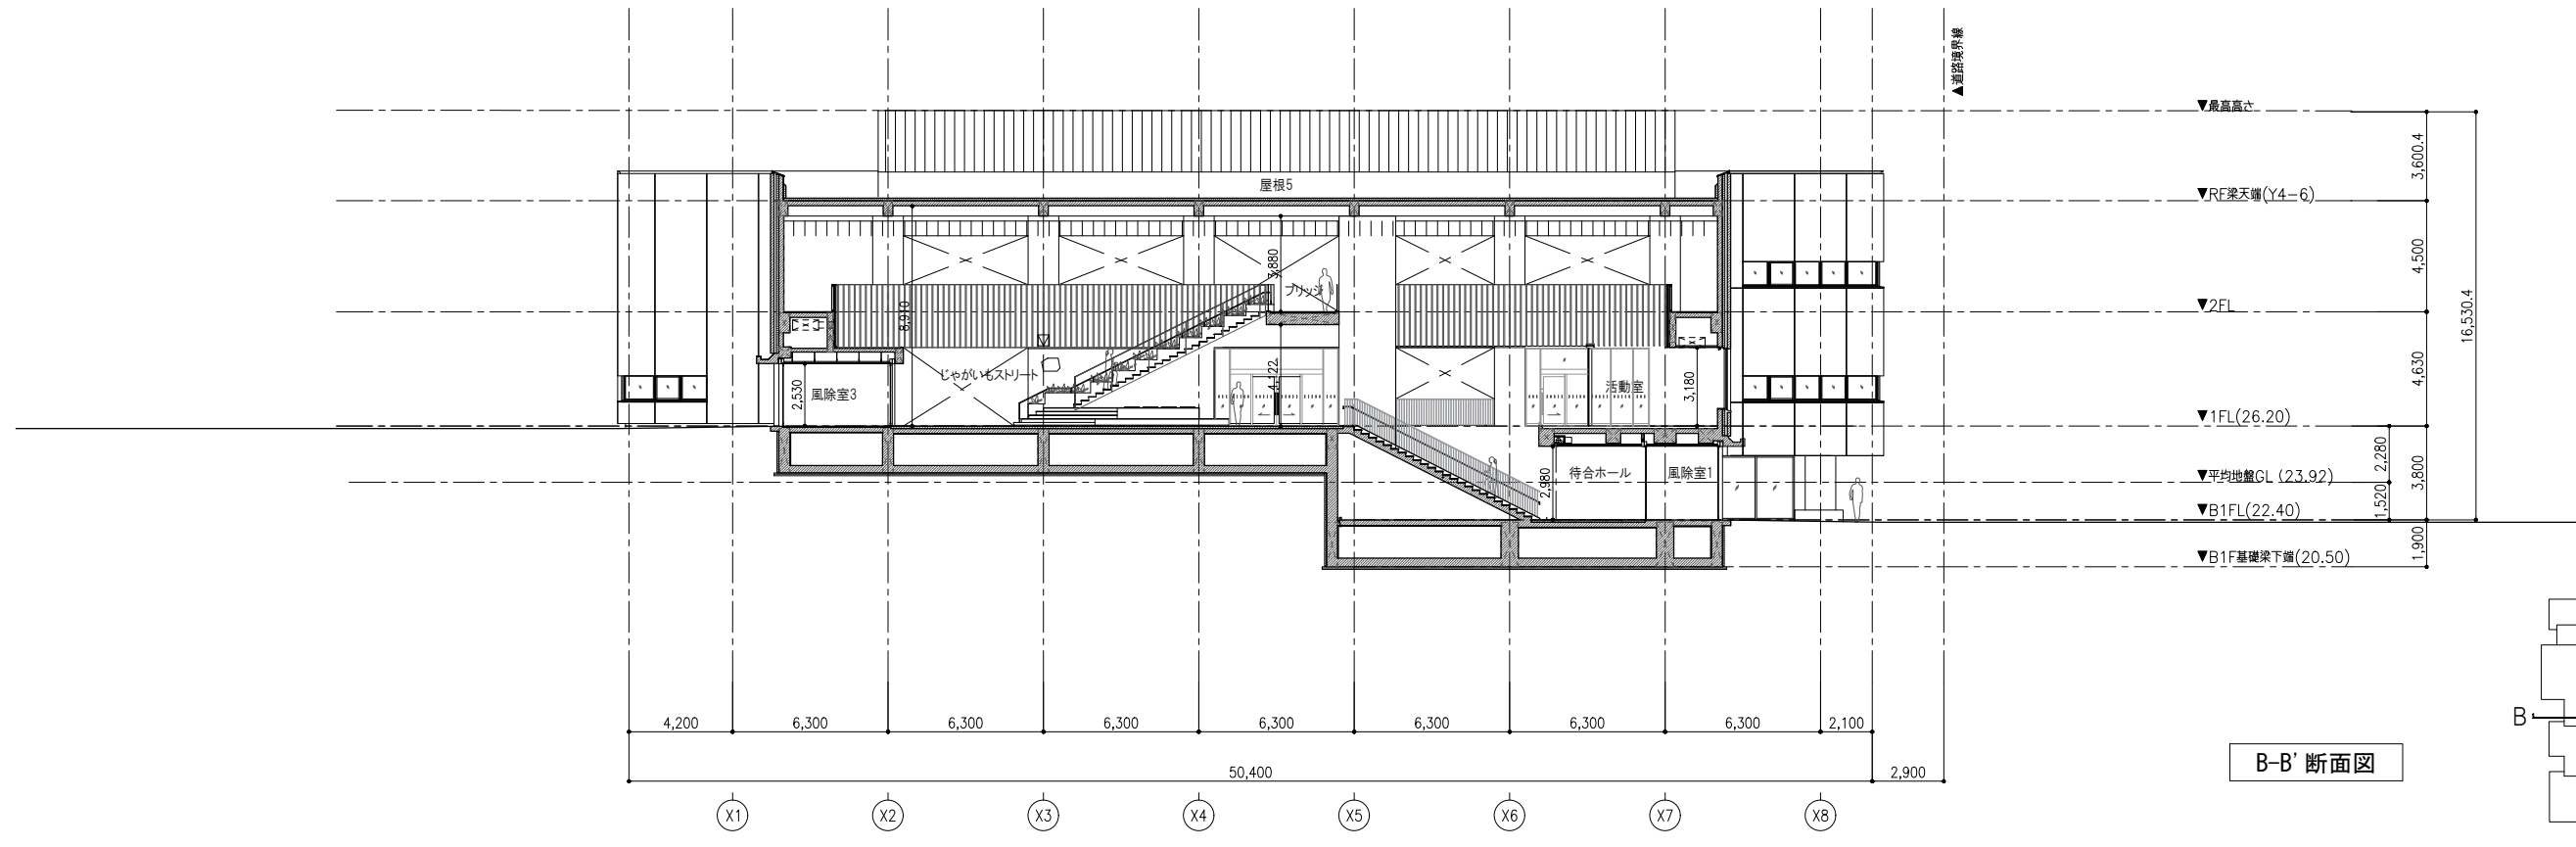


B-B' 断面図

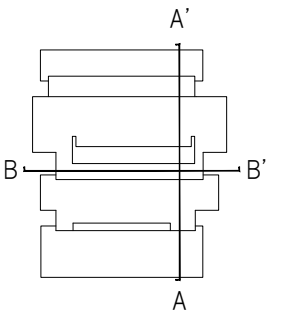

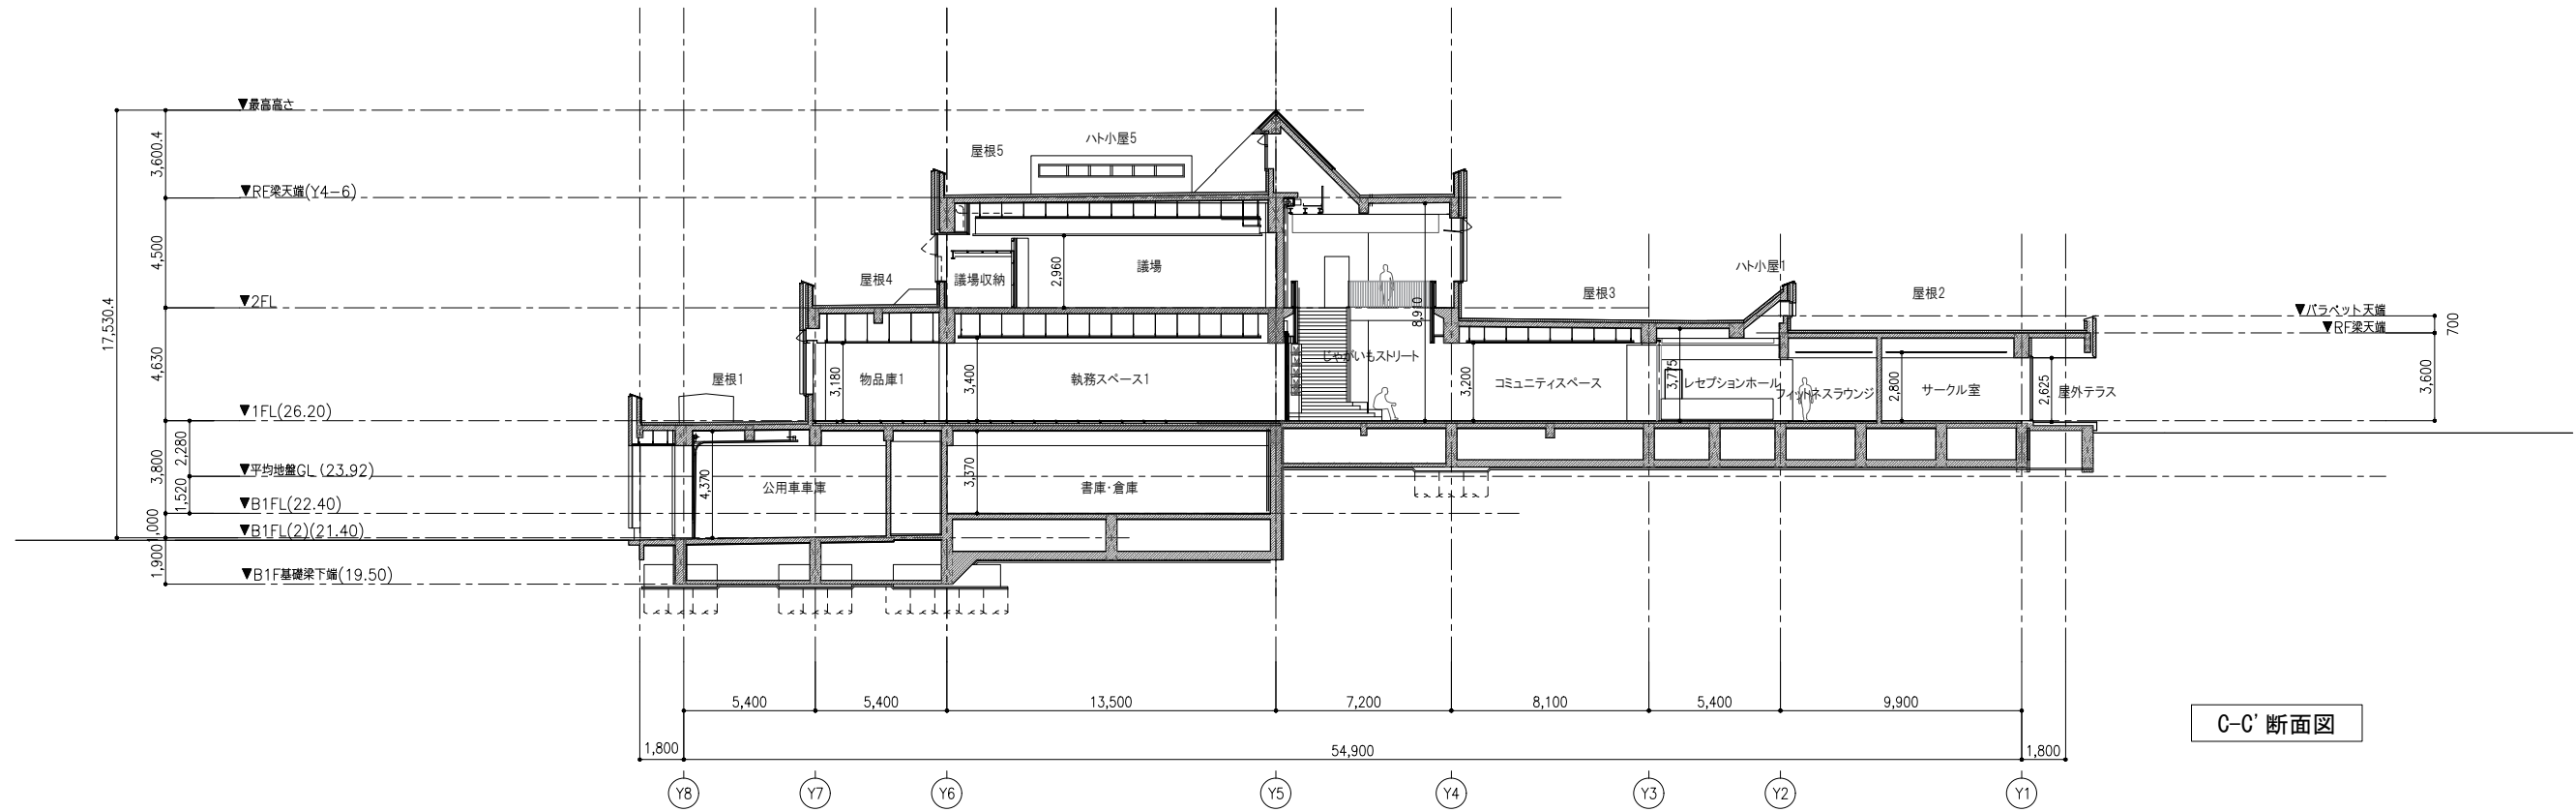

C-C' 断面図

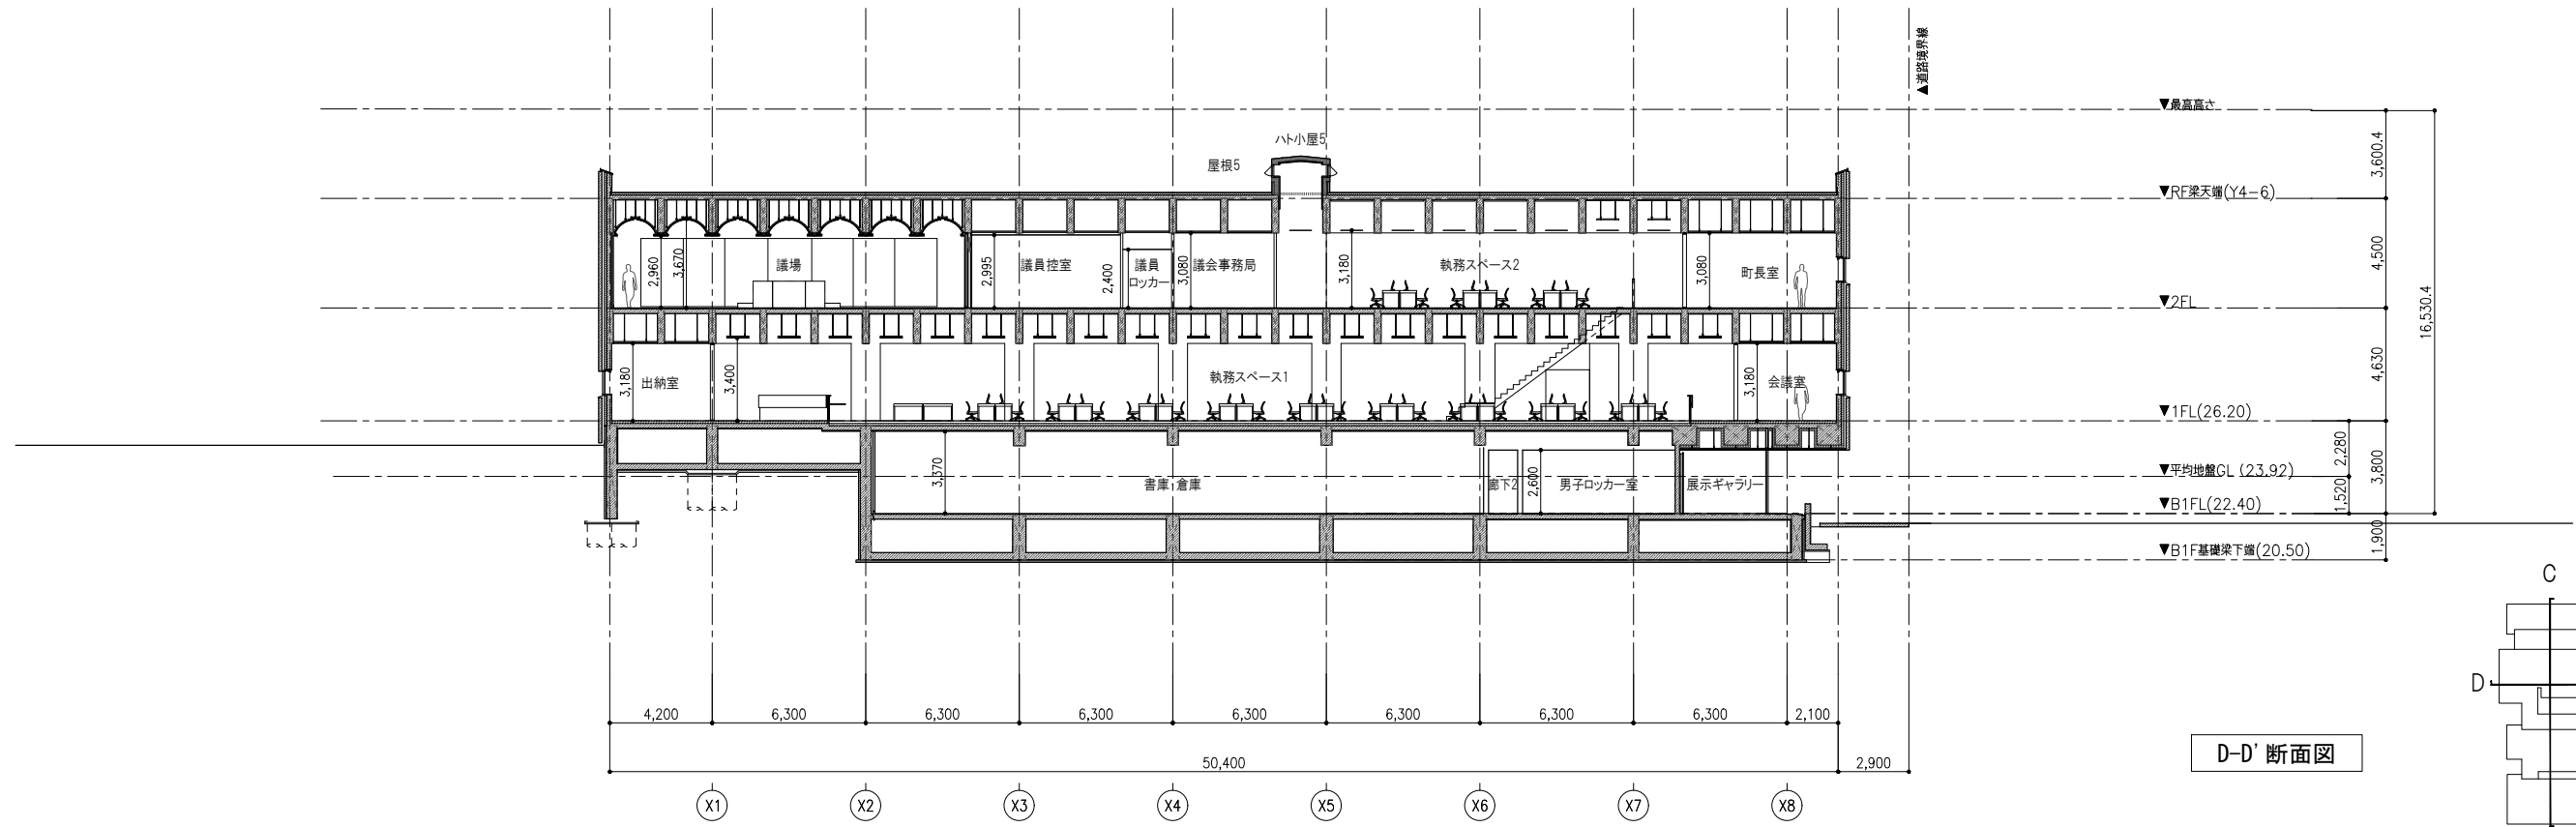

D-D' 断面図

